

Europäisches Patentamt
European Patent Office
Office européen des brevets



(11) EP 1 084 759 A2

(12) EUROPEAN PATENT APPLICATION

(43) Date of publication:
21.03.2001 Bulletin 2001/12

(51) Int. Cl.⁷: B05B 7/14, B05B 5/03

(21) Application number: 00307778.1

(22) Date of filing: 08.09.2000

(84) Designated Contracting States:
AT BE CH CY DE DK ES FI FR GB GR IE IT LI LU
MC NL PT SE
Designated Extension States:
AL LT LV MK RO SI

(30) Priority: 16.09.1999 US 154295 P
31.01.2000 US 490099

(71) Applicant: NORDSON CORPORATION
Westlake, Ohio 44145-1119 (US)

(72) Inventors:
• Knobbe, Alan J.
Amherst, Ohio 44001 (US)
• Peddie, Andrew M.
North Royalton, Ohio 44133 (US)

• Wolanin, John B.
Brunswick, Ohio 44212 (US)
• Traylor, John C.A.
Elyria, Ohio 44035 (US)
• Bowman, Bryan J.
Indianapolis, Indiana 46250 (US)
• Meyers, Paul F.
Indianapolis, Indiana 46250 (US)
• Thompson, Daniel J.
Vermilion, Ohio 44089 (US)

(74) Representative:
Findlay, Alice Rosemary et al
Lloyd Wise, Tregear & Co.,
Commonwealth House,
1-19 New Oxford Street
London WC1A 1LW (GB)

(54) Powder spray gun

(57) An electrostatic spray gun apparatus (10) includes a spray gun housing (4) and a nozzle (2) attached to a spray end of the housing (4), and a powder path that extends in a substantially straight line along an axis of the housing (4) from the powder inlet to the powder outlet. The powder path is in the form of an enclosed smooth powder passage that is substantially continuous and uninterrupted from the powder inlet to the powder outlet to eliminate substantially all recesses or gaps that could capture or trap powder. The powder passage is formed by a plurality of tubular segments that are aligned along the housing axis and abut end to end, that when assembled in the housing axially compress the segments together to substantially eliminate dead spots or recesses to form the continuous smooth powder path. A gun purge function is provided that allows a purge line to be installed on the gun assembly. A cartridge valve and conductor assembly is provided between the gun electrode in the nozzle and the output of the voltage multiplier. The cartridge includes a conductive path to provide electrical continuity from the multiplier to the gun electrode, and also includes valve, preferably in the form of a stem check valve, that closes when the gun electrode is removed or at least unseated from the nozzle. The gun also includes a tube mount arrangement wherein the tube mount is rigidly held together with the gun housing in axial compression by a

tie bar.

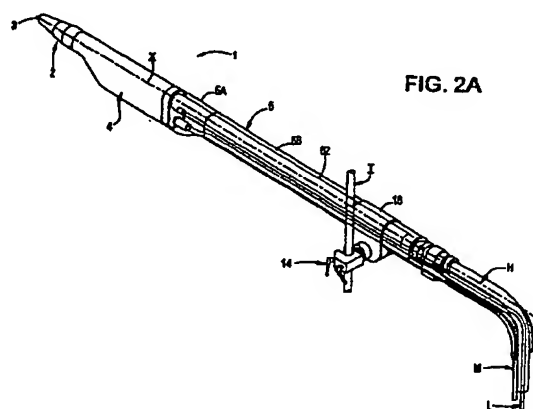


FIG. 2A

EP 1 084 759 A2

Description

[0001] The present invention is directed to the art of spraying powder coating materials. More particularly, the invention is directed to a spray gun that is easy to clean internally and externally by substantially eliminating gaps and surfaces that can collect or trap powder.

[0002] Powder coating materials may be applied to any number of objects and surfaces by spraying. A commonly used spraying technique is electrostatic spraying with an electrostatic spray gun. In such a spraying apparatus, the spray gun typically includes a spray nozzle through which powder is ejected toward a target surface or object to be coated with the powder. Oftentimes, the object or surface is placed in a powder spray booth to constrain the powder within a confined area and to facilitate recovery of powder overspray.

[0003] Powder is fed to the gun from a powder supply, typically a powder feed hopper that may include a fluidized powder bed. The powder is fluidized in the hopper by a flow of air through the floor of the hopper. One or more powder pumps may be used to pump the fluidized powder from the hopper to one or more spray guns through a corresponding number of powder feed hoses. Such a powder spray apparatus is described in United States Patent No. 5,454,256, which is assigned to the assignee of the present invention and is fully incorporated herein by reference. These are exemplary systems, however, and those skilled in the art will readily appreciate that the present invention can be used with a wide variety of powder spray apparatus.

[0004] Electrostatic powder spraying can be implemented in a number of ways. An electrostatic spray gun of particular interest is one in which an electrostatic charge is applied to the powder being sprayed by exposing the powder to a corona or ion bombardment at the nozzle. This ion bombardment occurs when the electric field is high enough at the electrode to ionize air molecules. The electric field is produced by the electrode that is disposed at the nozzle and that is connected to a high voltage source, commonly referred to as a voltage multiplier. The target object or surface is held at an electrical potential relative to the electrode, typically ground, and the charged powder particles are attracted to and readily adhere to the target surface. Thus, a typical electrostatic corona charging powder spray gun includes an electrical power input cable, a powder hose and may further include an air line for purge air, all connectable to the back end of the spray gun.

[0005] A common problem with electrostatic spraying apparatus is the time and labor consuming task of color changeover. Powder coatings are characteristically made up of powder particles on the order of about thirty (30) microns in size, and in many cases can be substantially smaller. These small particles can easily find their way into various gaps and recesses within a spray gun housing, especially with the use of air pres-

sure to force the powder through the gun housing and nozzle. In order to switch a gun from spraying a first powder color to another, as much of the first powder must be cleaned and removed from the gun as possible; otherwise, residual first powder color particles can mix with and contaminate the spray of the second powder color during subsequent use of the spray gun. It is also a common maintenance activity to clean a spray gun to remove excess powder from within the gun to prevent caking and clogging. Accordingly, it is typical for both routine maintenance and during color changeover to use air to blow off powder from various parts of the spray gun, both within the gun interior and that which may have collected on the gun exterior housing and supply lines.

[0006] Known electrostatic powder spray gun apparatus do not effectively prevent the entrapment or collection of powder within the gun assembly. This results in the time consuming and costly need to disassemble the gun in order to blow away the trapped powder and subsequent re-assembly of the gun components. Known gun apparatus also do not allow for gun purging with air through the powder path through the gun as part of routine maintenance and color changeover. Still further, the increasing use of spray booths for confining and recovering powder overspray has resulted in a need for better and easier gun mounting arrangements while still permitting fast and effective cleaning and color changeover.

[0007] Accordingly, it is an objective of the invention to provide a powder spray gun that can quickly and easily be cleaned both for maintenance and color changeover. Such a gun preferably will have minimal or negligible recesses or dead spots that can trap powder within the spray gun. Preferably, such a spray gun can also include an optional automatic gun purging function to assist in the cleaning operation. It is also an objective of the present invention to provide improved gun mounting arrangements while maintaining ease of assembly and color changeover and maintenance cleaning.

[0008] The present invention provides in a first embodiment an electrostatic spray gun apparatus having a spray gun housing, a nozzle attached to a spray end of the housing, the nozzle having an electrode therein for electrostatically charging the powder, and a powder outlet through which powder is ejected towards a target surface to be powder sprayed, a powder supply or feed hose connectable to the housing at an inlet end thereof, and a powder path that extends in a substantially straight line along an axis of the housing from the powder inlet to the powder outlet. In accordance with one aspect of the invention, the powder path is realized in the form of an enclosed smooth powder passage that is substantially continuous and uninterrupted from the powder inlet to the powder outlet to eliminate substantially all recesses or gaps that could capture or trap powder. In a preferred form, the powder passage includes a plurality of tubular segments that are aligned along the housing axis and abut end to end. Still further

preferred, these powder passage segments are held together in axial alignment by externally threaded connectors that when assembled in the housing axially compress the segments together to substantially eliminate dead spots or recesses to form the continuous smooth powder path.

[0009] In accordance with another aspect of the invention, a gun purge function is provided in the form of an adapter kit that allows a purge line to be installed on the gun assembly. This purge feature can alternatively be a standard feature of the gun, but as an optional feature it increases the flexibility of the gun design for the user. This gun purge feature assists in the cleaning and maintenance operations as well as facilitating color changeover. In accordance with a preferred embodiment of the purge function, the purge inlet connection is rotatable about the longitudinal axis of the gun housing in order to allow the purge inlet to be positioned so as not to interfere with other gun components.

[0010] In accordance with another aspect of the invention, with the use of a straight powder path, the spray gun voltage multiplier is mounted off axis with respect to the gun housing longitudinal axis. Accordingly, the multiplier is electrically connected to the gun electrode via a conductor that is angled toward the nozzle from the multiplier. In order to permit easy removal of the electrode for cleaning the gun interior, a conductor cartridge is provided between the gun electrode in the nozzle and the output of the voltage multiplier. In accordance with a further aspect of the invention, the conductor cartridge includes a valve, preferably in the form of a stem check valve, that closes when the gun electrode is removed or at least unseated from the nozzle. This valve when closed prevents powder from being blown into the gun housing and in particular toward the voltage multiplier. When open, the valve permits conventional air washed electrode operation.

[0011] In accordance with another aspect of the invention, improved gun mounting arrangements are provided. In one embodiment, a ball style bar mount is provided that permits the mounted gun to be oriented along two independent axes, for example, by rotating the gun about the vertical and horizontal axes. In another embodiment, the invention provides a tube mount arrangement in which an elongated mount tube extends from the rear of the spray gun to a mounting arrangement at the rear of the overall assembly. In a preferred form, the tube mount is rigidly held together with the gun housing in axial compression by a tie bar. This arrangement provides a very rigid and secure structure that will not loosen during vibration and normal spraying operations. Further, this arrangement facilitates fast and simple assembly and disassembly for repair and maintenance.

[0012] The invention will now be further described by way of example with reference to the accompanying drawings in which:

Fig. 1 is a simplified schematic representation of a powder spray system incorporating the present invention;

Fig. 2A is a perspective view of a first spray gun configuration referred to herein as a tube mount;

Fig. 2B is a perspective view of a second spray gun configuration referred to herein as a bar mount;

Fig. 3 is an exploded perspective of a ball mount assembly showing the fixed and pivot clamp halves;

Fig. 4 is a side elevation of the fixed and pivot clamp halves assembled for securely holding a ball mount therebetween;

Fig. 5 is a rear end view of a mounting bracket used for a bar mount configuration;

Fig. 6 is a cross-section view of the ball mount taken on the line 6-6 in Fig. 5;

Fig. 7 is a vertical section of the mounting bracket of Fig. 5;

Figs. 8A and 8B are a detailed illustration of a bar mount electrostatic powder spray gun in accordance with the invention, shown in longitudinal cross-section;

Fig. 8C is a detailed view in longitudinal cross-section of a nozzle lock nut;

Fig. 8D is a detailed view of a gun nozzle section with an alternative nozzle and nozzle lock nut design;

Figs. 9A and 9B illustrate a spray gun housing insert used with the powder spray gun;

Fig. 10 is a view similar to Fig. 8A but illustrating an alternative embodiment of the spider and housing insert;

Fig. 11 is an enlarged view of the forward end of the powder spray gun in longitudinal section with the cartridge valve fully closed and the spider removed;

Fig. 12A is a view of the back end of the main gun housing in vertical cross-section;

Fig. 12B is a partial cross-section view of the gun housing taken on line 12B-12B of Fig. 12A;

Figs. 13A-D illustrate a first embodiment of a spider insert;

Fig. 13E illustrates an alternative and preferred embodiment of the spider insert in longitudinal cross-section;

Figs. 14A and 14B is a spray gun using a tube mount configuration, in longitudinal cross-section;

Figs. 15A and 15B illustrate a tube inlet bracket;

Fig. 16 illustrates a tubing support bracket shown in perspective;

Fig. 16A illustrates the support bracket of Fig. 16 from a rear perspective and with a tube inlet bracket;

Fig. 17 is an enlarged view of the ion collector rod mounting bracket optionally used in the tube mounting configuration, shown in longitudinal cross-section;

Fig. 18 is a gun purge assembly in accordance with the invention illustrated in longitudinal cross-section

as installed on a spray gun;

Fig. 19 is an exploded perspective of the gun purge apparatus of Fig. 18;

Figs. 20A-D illustrate alternative designs for the tie-bar configuration; and

Fig. 21 is an alternative embodiment of the gun purge assembly of Figs. 18 and 19.

1. GENERAL POWDER SPRAY SYSTEM

[0013] With reference to Fig. 1, the present specification relates to powder spray gun systems. The powder spray system 10 illustrated in Fig. 1 is intended to be exemplary in nature and should not be construed as limiting the scope of the present invention. Although the invention is described herein in the context of a high voltage electrostatic powder spray gun, those of ordinary skill in the art will readily understand and appreciate that many aspects and advantages of the present invention can be realized in many different types of powder spray systems. Accordingly, examples herein of specific applications of the invention should be construed as representative in nature and not limiting as to the scope of the invention.

[0014] A typical powder spray system 10 includes a powder spray booth A that is used to enclose an object or surface B that is to be sprayed with a powder C. Many different configurations for the spray booth A can be used and the particular spray booth selected forms no particular part of the present invention other than as part of an overall powder spray system that includes one or more of the inventive aspects of the present invention. An exemplary spray booth A is the Excel 2001 available from Nordson Corporation, Amherst, Ohio. All of the system components of the exemplary spray system 10 are commercially available from Nordson Corporation.

[0015] The system 10 further includes a supply of powder C to be applied to the object B. The powder C may be held in a feed hopper D, which may be a main feed hopper or a hopper that is supplied powder from a main hopper (not shown). The hopper D typically includes a fluidizing bed E that provides a source of air through a porous floor in the hopper D to fluidize the powder, as is well known to those skilled in the art. An exemplary hopper is model no. HR-2-50 feed hopper available from Nordson.

[0016] A powder pump F is used to draw powder from the hopper D up through a suction tube G and out a powder feed hose or line H. The pump F may be any design conveniently available, such as a Venturi type pump, Nordson model 100 Plus. The powder feed hose H is connectable to a powder spray gun 1 which will be described in detail hereinafter. Although the system 10 is illustrated as including a single gun 1 and supply system F and H, this is for clarity and ease of illustration. Those skilled in the art will readily understand that there may be, and typically are, a plurality of hoppers, pumps,

powder lines and spray guns for a single spray booth or a plurality of spray booths.

[0017] The powder spray gun 1 may be conveniently mounted on any support arrangement suitable for positioning the gun relative to the object to be sprayed. In the illustrated embodiment, the gun 1 is mounted on a support bar 1 by a conventional clamping mechanism J. The gun 1 illustrated in Fig. 1 is a first embodiment of a gun in accordance with the present invention and is referred to herein as a "tube mount" version for reasons that will be apparent hereinafter. The invention also provides a "bar mount" version that will also be described herein and uses a ball style mounting arrangement (see Fig. 8). In either the tube mount or bar mount version, the gun 1 may be mounted on a stationary platform or support as illustrated in Fig. 1, or alternatively may be mounted on a gun mover, reciprocator or other support system (not shown) as required.

[0018] A conventional control system K may be used to control operation of the gun 1, such as Nordson model Versa-Spray II IPS Control Module. The control system K controls a supply of air to the gun via an air line L and also atomizing and flow air to the pump F, as well as electrical power via a power cable M. The air is used for cooling the gun 1 interior, and in particular the high voltage multiplier and for air washing the electrode as are well known to those skilled in the art. In accordance with a significant aspect of the invention, air can also be provided to the gun to effect an automatic gun purge function when an optional air purge kit is incorporated into the gun 1, as will be described hereinafter. The air can also be fed to a hand held air nozzle that can be used to blow powder off the gun exterior and also to blow powder off various gun parts during maintenance or color changeover, as will be explained herein.

[0019] The forward end of the gun 1 includes a nozzle assembly 2. In use, the gun 1 is positioned appropriately so that a powder spray N is directed toward the object B. Typically the gun 1 is positioned in the spray booth A via a port or opening O in a booth wall P. In the exemplary embodiments herein, the gun 1 is an electrostatic spray gun that applies an electrostatic charge to the powder as the powder exits the gun at the nozzle end. However, many aspects of the present invention will be readily understood as applying to other gun configurations. For example, the new ball mounting arrangement, gun purge option, gap free powder path and the tube mount configuration can be used with a wide variety of gun types.

[0020] A significant problem that the present invention alleviates is the problem of being able to clean the gun 1, especially the interior parts of the gun that are exposed to the powder. The powder C is transported through the gun 1 through a number of conduits or tubular members that collectively define a powder path. Powder can collect in the smallest of recesses and gaps within the gun 1 along the powder path and eventually

can build up and cause a variety of problems as is well known to those skilled in the art. If the powder path is not gap free, powder can also find its way into various interior regions of the gun where its presence is undesirable, such as in the region of the voltage multiplier; or powder can even escape to atmosphere. Being able to effectively clean the gun interior of powder is also of significant importance when implementing a powder color changeover. The powder itself is easy to changeover simply by disconnecting the powder feed hose H from the gun and wheeling in another feed hopper and feed hose containing powder of a different color. However, it is important that the old color powder be eliminated from the gun 1 powder path and interior, otherwise the old color powder may mix in with the new color powder and compromise the quality of subsequent spraying operations.

[0021] The present invention addresses the problem of cleanability and color changeover in a variety of ways all of which can be used individually or in combination with one or more of the other features. These features include a straight line, smooth and gap free powder path from the powder inlet end of the gun 1 to the nozzle assembly 2 outlet. By providing a tight, straight and gap free powder path, powder is constrained within the gun and will not enter areas within the gun interior that are difficult to clean. The gap free powder path also increases the effectiveness of a gun purge feature provided with the present invention. This purge feature can be automatically controlled by the gun control function K when the optional purge kit is incorporated onto a selected gun. The purge feature can also be used as a standard feature of the gun as distinguished from being an optional add-on kit. However, the invention provides for an optional kit if desired or required because the kit allows for easier custom configurations for different customers with very few part changes needed.

[0022] Another aspect of the gun 1 in accordance with the invention that improves cleanability and color changeover is the provision of a mount tube housing extension and tie bar that greatly simplifies gun assembly and disassembly for maintenance and repair, while at the same time providing a very strong and rigid gun assembly that will not be susceptible to vibration and loosening.

[0023] Still a further aspect of the invention that improves cleanability and color changeover is the provision of a check valve that blocks powder from reaching the voltage multiplier and gun 1 interior during disassembly of the nozzle, and in particular during removal or replacement of the gun electrode assembly.

II. TUBE MOUNT CONFIGURATION

[0024] Fig. 2A illustrates a first embodiment of a spray gun 1 in accordance with the present invention. The gun 1 includes a nozzle assembly 2 having a powder

spray outlet 3. The gun 1 is further defined by a main gun housing 4 that typically is an elongated structure along a longitudinal axis X of the gun 1. The gun housing 4 is used to enclose and support associated components of the spray gun 1, including among other things a gun electrode and a voltage multiplier that supplies a high voltage to the electrode for electrostatically charging the powder spray as it passes through and out the nozzle assembly 2.

[0025] Axially extending from the back end of the main housing 4 is a housing extension or mount tube 5. The mount tube 5 is illustrated in Fig. 2A as being a two piece assembly including a tube connector 5A and an extension 5B, but it is preferred to make the mount tube 5 a single unitary tubular structure, either by making the sections 5A and 5B a single piece or by permanently adhering the two pieces together as by gluing, for example. By making the mount tube effectively a single unitary piece, the overall gun 1 is a significantly more rigid and stable assembly, as will be further explained hereinafter.

[0026] The mount tube 5 may be any length in order to allow the gun 1 to be properly positioned for a particular spraying operation within the spray booth A. Typical lengths are two, three and four feet, for example, but the mount tube 5 can be made to any desired length. The nozzle assembly 2 and the housings 4 and 5 are preferably but not necessarily made of a suitable strong plastic material. The main gun housing 4 typically is about ten inches in length. The mount tube 5 is held in axial compression against the gun housing 4 by operation of a tie bar, as will be described in greater detail hereinafter. The tie bar concept allows for easy and fast assembly and disassembly of the gun 1 for maintenance and repair, while maintaining a strong and rigid assembly during spraying operations.

[0027] The mount tube 5 encloses a number of supply lines that are routed to the gun 1 from the control system K and the feed hopper D (Fig. 1). These supply lines include a powder feed tube 62 and the electric power cable M and the air line L (not shown in Fig. 2A). The mount tube extension portion 5B may, if desired, be made oval and compact as illustrated. Since the gun 1 also houses the multiplier, it tends to be somewhat oval and bulged in profile, therefore the connector portion 5A transitions the two oval parts 1 and 5B. Nothing prevents the use of a continuous size mount tube 5, however, if such is desired and there is no particular advantage to the illustrated tapered portion other than to save on material, cost and weight of the material used to form the mount tube 5. The mount tube 5 thus primarily is used for structural support of the gun 1 for a tube mount configuration, and also serves as a cover for the various individual supply lines that run to the spray gun 1.

[0028] The mount tube 5 is mounted on an adjustable bar clamp assembly 14. The bar clamp assembly 14 adjustably secures the gun assembly to the support bar

1. The clamp assembly 14 permits selective positioning of the gun assembly along the axial length of the support bar 1; the clamp assembly further can be conventional in design and forms no particular part of the present invention. A mounting sleeve 16 is used to secure the gun assembly to the bar clamp assembly 14. Preferably, the sleeve 16 can be adjustably positioned along the length of the mount tube 5 for positioning the gun assembly relative to the spray booth A and the object being sprayed B.

III. BAR MOUNT CONFIGURATION

[0029] With reference to Fig. 2B, an exemplary embodiment of a bar mount configuration is illustrated in perspective. The basic spray gun 1 design may be the same as for the tube mount configuration of Fig. 2A, thus making the two configurations easily interchangeable with a few component changes, as will be apparent from the subsequent descriptions herein. The bar mount configuration includes the spray gun 1 having the main gun housing 4 and the nozzle assembly 2. The mount tube 5, however, is not used for the bar mount configuration. Rather, the supply lines H, L and M are routed up to the back end of the spray gun assembly 1. These supply lines are then connected via a mounting bracket 18 as will be described in detail hereinafter.

[0030] The gun 1 is supported on the main support bar using a conventional clamp assembly as in Fig. 2A. However, in this embodiment, the gun 1 is directly mounted to an adjusting rod 20 that is connected to the bar clamp assembly 14. The adjusting rod 20 is thus axially adjustable relative to the bar clamp assembly 14 when the clamp assembly 14 is loosened. At a second end of the adjusting rod 20 the rod 20 is securely attached or clamped to a ball mount assembly 22. The ball mount assembly 22 allows the gun 1 to be aligned at a selectable orientation relative to the object to be sprayed; and in the preferred embodiment, the ball mount 22 permits a wide range of adjustment angles relative to the horizontal and vertical axes. A bolt 24 can be used with a tool to loosen and tighten the ball mount assembly 22. Optionally a knob could be used in lieu of the bolt 24 to manually adjust the ball mount assembly 30 (see Fig. 4).

[0031] With reference to Fig. 3, the ball mount assembly 22 includes a fixed clamp half 26 and a pivot clamp half 28. When assembled, the fixed clamp 26 and the pivot clamp 28 form a releasable clamp that captures and securely holds a ball mount 30 in a selectable alignment. The fixed clamp 26 includes a cylindrical outer shell or sleeve 32 and an integral concentric inner sleeve 34. As best viewed in Fig. 8B, the gun support end of the adjusting bar 20 slips into an annulus 36 that is formed between the inner and outer sleeves 32, 34 of the fixed clamp 26. The dual sleeve arrangement 34, 36 is provided simply to accommodate two different adjusting bar 20 diameters. A smaller diameter bar 20 can slip

into the inner sleeve 34 (as shown in phantom in Fig. 8B), while a larger diameter bar 20 can slip into the annulus 36. In either case, tapped through holes 38 are provided through the sleeves 32, 34 to accept set screws (not shown) that affix the fixed clamp half 26 to the end of the adjusting rod 20.

[0032] Integrally formed with the fixed clamp sleeve 32 is a fixed clamp arm 40. The fixed clamp arm 40 is arcuate so as to form a first clamping surface 44 (Fig. 4) that conforms generally to the spherical shape of the ball mount 30. The pivot clamp half 28 is similarly arcuate in shape to provide a second clamping surface 46. The pivot clamp 28 includes a central cutout 42. The cutout 42 is appropriately sized to allow the pivot clamp 42 to be slid loosely over the fixed clamp 26 with the first and second clamping surfaces 44, 46 generally facing each other. The clamping surfaces 44, 46 define a cavity or pocket in which the ball mount 30 is disposed.

[0033] The fixed clamp arm 40 includes a threaded bolt hole 48, and the pivot clamp 28 includes an unthreaded through hole 50. The adjustment bolt 24 includes a threaded portion 52 on one end that is used to securely hold the clamp halves 26, 28 together with the ball mount 30 clamped therebetween as illustrated in Fig. 3. The adjustment bolt 24 includes an Allen socket to allow for additional tool, tightening capability of the clamp members 26, 28. Note that Fig. 4 illustrates an alternative form of the bolt 24 with a knob for manual adjustment rather than an Allen socket bolt head.

[0034] Fig. 5 illustrates an end view of the mounting bracket 18. The ball mount 30 is suspended from the bracket 18 by an integral extension piece 54. The bracket 18 preferably is made of a sturdy lightweight material such as aluminum, for example. As will be explained hereinafter, the bracket 18 main body is inserted into the back end of the gun housing 4 and a slot is provided in the housing 4 to accept the extension 54. The bracket 18 is secured in the gun by any suitable means such as screws (for the bar mount configuration only). Thus, the ball mount 30 can fully support the spray gun 1.

[0035] In use, the fixed clamp 26 is first secured to the end of the adjustment bar 20 by tightening the set screws through the sleeve holes 38. The operator then slips the pivot clamp 28 onto the fixed clamp 26 by inserting the free end of the fixed clamp arm 40 through the slot 42. At this time the pivot clamp 28 loosely hangs on the fixed clamp 26. Next, the assembled gun 1 is held so as to position the ball 30a between the clamp surfaces 44, 46. The bolt 52 is then inserted through the first hole 50, through a slot 56 (see Fig. 7) through the ball mount 30 and into the threaded hole 48 in the fixed clamp 26. As the bolt 52 is tightened down, the ball 30a is clamped between the fixed arm 40 and the pivot clamp 26. The bolt 52 thus also serves as a pivot axis for the ball 30a. Prior to full tightening of the bolt 52, the ball 30a is free to swivel between the clamping surfaces 44, 46 thus allowing a wide range of angular alignments

of the gun 1 along both the vertical and horizontal independent axes. The clamping surfaces 44, 46 are preferably machined or formed with sharp edges 46a that bite into the ball 30a to securely hold the ball 30a in position when the bolt 52 is fully tightened.

[0036] As illustrated in Figs. 5 and 6, the slot 56 of the ball 30a is preferably not a straight slot but rather is V-shaped. This allows the ball 30a to be adjusted in the horizontal plane. In the exemplary embodiment herein, the V-shape is formed to allow up to about a 30° lag or lead angle of the gun relative to the longitudinal axis of the adjusting rod 20, thus allowing a lag or lead angle relative to the part being sprayed. The groove walls 58 thus serve as positive stops against the bolt 52 at the maximum angles of lag and lead. Other angles may be selected as appropriate for a particular application. It is also preferred though not required that the ball 30 material be softer than the clamp 28, 40 material to allow the clamp to bite into the ball for a more secure clamping action.

IV. POWDER SPRAY GUN WITH BAR MOUNT CONFIGURATION

[0037] With reference next to Fig. 8, the spray gun 1 will now be described in detail for the bar mount configuration. However, most of the details of the gun 1 components are the same for both the bar mount and tube mount configurations, except for the specific details relating to the mounting structures. Therefore, the gun 1 detailed description will be only provided herein once, it being understood that the basic gun 1 configuration is the same for both mounting configurations, except as otherwise noted herein. It is intended that the same gun 1 design can be conveniently used for both mounting configurations with only the need to substitute a few parts as will be explained, thus significantly increasing the flexibility and configurability of the overall powder spray apparatus.

[0038] As noted herein before, a significant aspect of the present disclosure is the use of a gap free powder path through the spray gun 1. In the embodiment of Figs. 8A-B, the powder path 60 is made up of a number of segments which are tightly abutted end to end to eliminate all gaps and recesses or other anomalies that could either trap powder particles or allow powder to escape the powder path and get into the gun 1 interior or be released to the surrounding atmosphere. Thus, in accordance with this aspect of the invention, a tight and closed powder path 60 is provided from the powder inlet to the gun 1 to the powder spray outlet 3 at the forward end of the nozzle assembly 2. The powder path 60 segments are tightly held together in axial compression by the use of externally threaded connectors as will be described herein. Since no internal threads or fasteners are needed to secure the powder path, any opportunity for powder to become trapped is greatly diminished since a continuously smooth powder path 60 is formed

from inlet to outlet. Preferably, the powder path 60 extends along a substantially straight line, in this example the longitudinal axis X of the gun. Having the powder path 60 entirely linear along a single axis permits much tighter control of the interface joints between segments of the powder path 60.

[0039] The basic segment of the powder spray gun powder path 60 is the powder feed tube 62. The powder feed tube 62 is preferably a fairly rigid cylindrical tube of plastic and has a powder inlet end 62a and an outwardly flared outlet end 72. The outlet end 72 includes an o-ring 73 as a backup seal to the interface at the end 72 and the shoulder 70a. The powder feed tube 62 is inserted into the main gun housing 4, and in this embodiment is supported in the housing 4 via a housing insert 64.

[0040] The housing insert 64 is preferably a single piece component made of plastic or other suitable material. Figs. 9A and 9B illustrate in detail the housing insert 64. The housing insert 64 is a generally cylindrical structure that has an internally threaded back end 66. A central passageway 68 extends through the insert 64 and includes an inwardly extending rib 70 near the forward end thereof. The rib 70 provides a rearward face 70a and a forward face 70b. The powder feed tube 62 is sized to closely and easily slide into the central passageway 68. As more clearly viewed in Fig. 10, the powder feed tube 62 has a forward end 72 that abuts the rearward face 70a of the rib 70 without any significant gap or recess therebetween. With further reference to Fig. 9B, the central passageway 68 includes a forward portion that is of larger diameter than the central portion thereof and forms a spider receiving bore 74. The forward end of the housing insert 64 has a wall 76 with an outer diameter that is slightly less than the outer diameter of the housing insert 64 body to form a shoulder or step 78. A seal groove 80 such as for an o-ring seal 80a (Fig. 11) may be provided in the wall 76 as illustrated.

[0041] The housing insert 64 further includes a downwardly and rearwardly extending cartridge bore 82. At its forward end, the cartridge bore 82 has a reduced diameter and terminates at an opening 84 (Fig. 9B) that opens to the spider bore 74. The bore 82 is appropriately sized to slideably receive a cartridge assembly 150 as will be described hereinafter.

[0042] The housing insert 64 further includes near its back end two downward extending retaining tabs 86. With reference to Figs. 12A and 12B (wherein Fig. 12A is only illustrating features of the main gun housing 4, not the interior components), the main gun housing 4 includes inwardly extending retaining ribs 88 that latch and hold the retaining tabs 86 of the housing insert 64 when the insert 64 is fully inserted into the main gun housing 4. In this manner, the housing insert 64 is securely held in the main housing 4 without the use of any threaded fasteners, and can easily be removed by simply bending the tabs 86 slightly inwardly away from the ribs 88 and then sliding the insert 64 out of the back

end of the main housing 4. Fig. 8A illustrates the assembly with the housing insert 64 fully inserted into the main gun housing 4. With reference to Fig. 11, the housing insert 64 includes a forward shoulder 90 that is axially spaced from an inwardly extending shoulder 92 near the forward end of the main gun housing 4. This provides a gap so that the housing insert 64 can be pushed into the main housing 4 to engage the retaining ribs 88 with the retaining tabs 86. The retaining tabs 86 also can be heard to click into place into the slots 89, which are part of the ribs 88, when the housing insert 64 is properly seated.

[0043] With reference to Fig. 8A, a spider insert 100 is pushed into the spider bore 74 and has a rear wall 102 that bottoms against the forward face 70b of the housing insert rib 70. As will be further explained, the forward end 72 of the powder feed tube 62, the inner cylindrical surface of the rib 70 and the rear wall of the spider 100 are held together in tight axial compression to form a continuous gap free path for powder traveling through the powder feed tube 62 to the nozzle assembly 2. The spider 100 extends forward into the nozzle assembly 2 and has a forward wall 104 that abuts a shoulder 106 in a nozzle tip 108. O-ring grooves 110a (Figs. 13A and E) may be provided in the forward portion of the spider 100 to retain o-rings 110 to provide a seal against powder loss to atmosphere. A nozzle lock nut 112 is internally threaded at its back end 114 and is tightened onto a forward threaded end 116 of the main gun housing 4. The nozzle lock nut 112 has a tapering front section 118 that grips a forward tapered end of the nozzle tip 108 as at 118a. As best shown in Fig. 8C, the nozzle lock nut 112 has an inwardly formed lip 119. The lip 119 is formed with a radius bead 119a or other smoothly curved profile that forms a seal with the nozzle 108 against powder spray outside the gun nozzle as the lock nut 112 is screwed onto the housing 4. As the lock nut 112 is tightened down onto the main housing 4, it pulls the nozzle tip 108 rearward. The nozzle tip 108 and the spider 100 are thus drawn rearward as the lock nut 112 is tightened which forms a tight compression interface between the spider rear wall 102 and the rib 70, and the spider front wall 104 and the shoulder 106. Therefore, there is a continuous gap free straight line powder path 60 through the gun 1 from the back end of the gun through the nozzle tip 108.

[0044] With reference to Fig. 8D, an alternative design for the nozzle and nozzle lock nut is illustrated. In the configuration of Fig. 8A, there will tend to be a radial expansion of the lip 119 as the lock nut 112 pulls back on the nozzle tip 108. In some applications, particularly depending on the choice of materials for the lock nut 112, the lock nut 112 may not pull the nozzle tip 108 back tight enough to produce a tight interface between the spider forward wall 104 and the nozzle tip shoulder 106, or the seal at the point 118a may lose some effectiveness. In the embodiment of Fig. 8D, a modified nozzle tip 400 includes an outwardly extending shoulder

402. The nozzle tip 400 includes the same inward shoulder 104 that engages the spider end wall 104 when the nozzle tip 400 is installed. The nozzle lock nut 404 is formed with an inwardly formed lip 406 that is generally flat at 408 to form a radial shoulder 410. The lock nut shoulder 410 engages the nozzle shoulder 402 to draw the nozzle tip 400 rearward as the lock nut 404 is installed on the threaded end 116 of the gun housing 4. This arrangement assures that the nozzle tip 400 will be tightly pulled back.

[0045] Referring again to Fig. 8A, the spider 100 includes an outwardly extending flange 101. The spider 100 further includes an o-ring groove 103 and an o-ring seal 103a disposed therein and axially spaced from the flange 101. The flange 101 can be used for configurations in which the nozzle tip 108 is cylindrical rather than tapered. In such cases, the nut 118 cannot draw back the nozzle tip 108, and instead is designed with a shoulder that pushes on spider flange 101 to draw the spider 100 into the housing insert 64. A gasket (not shown) may be provided behind the flange 101 if so required.

[0046] The spider 100 includes a reduced diameter portion 105 adjacent the rear wall 102. This portion of the spider 100 seals against an o-ring seal 107 in a groove 107a in the housing insert 64.

[0047] In an alternative embodiment illustrated in Fig. 10, the spider 100 has a rearward extending annular wing 120 that slips over the reduced diameter forward end 76 of the housing insert 64. In the embodiment of Fig. 10, an o-ring 122 is disposed between the rear end of the wing 120 and the shoulder 78 on the housing insert 64. Other than these variations of the spider 100 and the housing insert 64, the embodiment of Fig. 10 is substantially the same as for Fig. 8A, and therefore the same reference numerals are used.

[0048] The spider 100 is illustrated in detail in Figs. 13A-E. Figs. 13A-D illustrate the embodiment of the spider 100 used in Fig. 10, whereas, the embodiment of the spider used in Fig. 8A is illustrated in Fig. 13E. The two configurations are substantially the same except for the wing 120 as noted hereinabove and therefore will only be described once herein.

[0049] With reference to Figs. 13A-D, the spider 100 is a generally cylindrical structure that is used to hold and align the high voltage electrode 6 via an electrode holder 124 (Figs. 8A and 10). The spider 100 includes a diametrically positioned powder diverter 126. The diverter 126 extends axially through a portion of the spider 100 interior. The diverter 126 is tapered rearwardly (see Fig. 13D) and at its forward end includes a threaded axially centered bore 128. A transverse hole 130 opens at an inner end to the rear portion of the threaded bore 128 and at an outer end through the side wall of the spider 100 body. The diverter 126 may be cored out as at 126a as part of the manufacturing process. A contact tube or hollow pin 132 is inserted into the hole 130 and extends from the spider 100 outer wall to the back end of the threaded bore 128. The pin 132

preferably includes an enlarged pin head 132a to prevent the pin 132 from being pushed too far into the hole 130, and also to provide a larger electrical contact area as will be apparent herein after. The hollow tube or pin 132 allows for the flow of air for purposes that will be described shortly. Alternatively, the hole 130, for example, can be a plated through hole. In any case, an electrically conductive path is provided from the back end of the bore 128 through to the outer wall of the spider 100 body.

[0050] An axially extending slot or keyway 134 extends rearward from the pin 132 near to the rear end of the spider 100. This slot 134 slideably receives an axially extending rib or key 136 formed in the "six o'clock" position of the housing insert 64 (see Fig. 9B). The slot 134 and key 136 cooperate to insure that the spider 100 is properly aligned when the spider 100 is axially inserted into the spider bore 74 at the forward end of the housing insert 64. The use of the keyway being formed in the spider 100 allows for a keyed alignment of the spider 100 in the housing insert 64 without the need for an axially long keyway. For example, if the keyway were formed in the housing insert 64 with the key being formed on the spider, the keyway would likely have to be fairly long in axial length along the housing to permit easier assembly. Having such an extended slot in the housing would provide an undesirable conduit for electrical discharges towards the front of the gun. A slot in the housing also would necessitate a thicker housing wall to maintain structural integrity of the housing while accommodating the slot. The present invention thus avoids such situations.

[0051] Powder entering the spider 100 rear end from the powder feed tube 62 is diverted around the diverter 126 on either side thereof through two flow channels 138. The powder stream re-merges into a single flow stream through and out the forward portion of the spider 100 body and into the nozzle tip 108.

[0052] The electrode holder 124 has a threaded boss 140 at the back end thereof (Fig. 8A). The electrode holder 124 is screwed into the threaded bore 128 of the spider 100, thus centering and aligning the electrode holder 124 in the powder flow stream that flows through the spider 100 and the nozzle assembly 2. The electrode holder 124 is preferably an axially tapered structure with the wire electrode 6 disposed axially therein. The electrode 6 has a spring 142 connected to the rear end thereof and this spring 142 makes electrical continuity with the inner end of the conductive tube 132 in the spider 100 when the electrode holder 124 is fully seated in the bore 128.

[0053] With reference to Figs. 8A, 10 and 11, a valve and electrode contact cartridge assembly 150 provides an electrical connection from the voltage multiplier 152 to the electrode 6 via the conductive pin 132. The cartridge 150 includes a cartridge housing 154 that slideably retains two longitudinally displaceable spring loaded contacts. These contacts are a multiplier contact

156 and a spider electrode contact 158. The housing 154 in this example is a two piece generally cylindrical device that is assembled outside the gun. Both contacts 156, 158 include shoulders that retain portions of the contacts inside the housing 154. An electrically conductive spring 162 provides electrical continuity between the contacts 156, 158 and biases the contacts away from each other within the housing 154. The multiplier contact 156 electrically contacts a multiplier output wire 160 when the multiplier 152 is fully inserted and seated in the main gun housing 4. The output wire 160 in this embodiment is a fairly rigid piece of high voltage electrostatic cable core with a contact 160a at the end thereof. The wire 160 bends at an appropriate angle to pass into the angled cartridge bore 82 of the housing insert 64 as the multiplier 152 is inserted into the gun housing 4.

[0054] The spider electrode contact 158 extends from within the cartridge housing 154 and includes a valve stem 164. The stem 164 extends outside the cartridge housing 154 and is appropriately sized to seat and seal against a valve seat 166 formed in the cartridge bore 82 of the housing insert 64. The spring 162 urges the stem 164 to the closed position as illustrated in Fig. 11. The valve stem 164 is able to close under the force of the spring 162 when the spider 100 is not fully seated in the spider bore 74. As shown in Fig. 11, when the spider 100 is removed from the bore 74, or at least out of contact with the spider contact pin 158, the spring 162 pushes the contact 158 with the valve stem 164 forward to close the valve. In this position, the contact 158 extends through a small angled hole 168 in the housing insert 64. When the spider 100 is inserted into the bore 74, it pushes the contact 158 back against the force of the spring 162. When the spider 100 is fully inserted and seated in the bore 74 by tightening down the nozzle lock nut 118, the electrode contact pin 132 and in particular the pin head 132a makes electrical contact with the spring biased contact 158. In this manner, there is excellent electrical continuity from the multiplier output wire 160 to the electrode 6 via the multiplier contact 156, the spring 162, the spider contact 158, the contact pin 132 and the electrode spring 142.

[0055] Several features of this construction are important to note. The straight in-line powder path 60 defined by the powder feed tube 62, the spider 100 and the nozzle assembly 2 is centrally disposed along the longitudinal axis of the spray gun 1, permitting a gap free fully enclosed powder path. The electrode 6 is also disposed ideally along the gun longitudinal axis coaxial with the center of the powder flow. The angled cartridge 150 permits the multiplier 152 to be positioned in the gun housing 4 below or above the powder path 60, with the multiplier 152 and the spider 100 being individually removable from the gun housing 4. The spider 100 can be removed as needed for cleaning, and the electrode holder 124 can be removed without removing the spider 100. When the spider is removed, the valve stem 164

seats against the valve seat 166 to close the valve. This prevents powder from passing down through the bore 82 to the multiplier 152. Thus, during routine maintenance or color changeover, air can be used to blow powder residue out of the front end of the gun housing 4 without powder being blown into the housing interior, while at the same time allowing easy access to the multiplier and electrode for repair and replacement as needed. The rib and slot arrangement 136, 134 insures that the spider 100 is properly oriented when it is inserted into the housing 4 so that there is positive contact between the spider pin 132 and the spider contact 158.

[0056] The cartridge assembly 150 is designed so that when the multiplier 152 and the spider 100 are fully inserted and seated in the gun 1, an air flow path is available from the region of the multiplier 152 through the cartridge 150, around the contact 158, through the hole 168, through the tube 132 and into the electrode holder 124. This can be easily accomplished, for example, by providing an air flow path through the cartridge housing 154. In the illustrated embodiment, air flows through the contacts 156, 158 and around the spring 152 and out past the stem 164 when the stem is in the open position. The electrode holder 124 includes an air channel 170 along its length. This air path allows for air wash electrode operation to provide positive air pressure at the electrode tip to prevent powder from accumulating on the electrode and from traveling back into the gun 1 via the electrode holder 124. When the valve 164 is closed the air path is interrupted at the cartridge 150, specifically at the seal formed between the stem 164 and the seat 166.

[0057] With reference to Figs. 8A and 8B, the multiplier 152 is inserted into the main gun housing 4 from the back end of the housing. The multiplier 152 includes a multiplier output lock nut 172 that securely holds the multiplier output wire 160 to an output pin on the multiplier 152. More specifically, the nut 172 includes an inward shoulder 176 that engages a ferrule 177 at a rear end of the conductor 160. The ferrule 177 tightly grips the conductor 160. The nut 172 is threaded onto or otherwise attached to the multiplier 152 housing. As the nut 172 is tightened down, the ferrule 177 is pulled toward the multiplier 152 and urges the conductor 160 into making good electrical contact with an output pin 178 on the multiplier 152. Preferably, the multiplier 152, nut 172, ferrule 177 and cable 160 are fully assembled as a complete unit before the multiplier 152 is inserted into the main housing 4. The multiplier 152 sits on a rib on the bottom wall of the main gun housing 4 in a cavity 174 defined by the housing 4 and the housing insert 64. An air inlet fitting 180 is provided to which a suitable air line L can be connected. The fitting 180 is in fluid communication with an air passage (not shown) that feeds air from the air line L into the multiplier cavity 174 for cooling the multiplier 152. The air passing into the cavity 174 also is used for the electrode air wash as described

hereinbefore.

[0058] After the multiplier 152 is installed in the main gun housing 4, the mounting bracket 18 (Fig. 7) is inserted in the back end of the gun housing 4. A resilient gasket 182 is positioned between the mounting bracket 18 and the multiplier 152 in order to secure the multiplier axially within the housing 4 to minimize vibration. The bracket 18 includes a threaded bore 184 through which a power cable M connector can be inserted into the housing 4 and connected to the input to the multiplier 152. A lock nut 185 on the cable M threads into the bore 184 to securely hold the cable M in electrical contact with the input pins of the multiplier 152. Screws 186 (Fig. 5) can be used to securely attach the mounting bracket 18 to the back end of the housing insert 64 (the mounting bracket in the tube mount configuration is indicated by the numeral 19 in Fig. 14A and is not attached to the housing insert 64 with screws or otherwise as is further explained herein). An end cap 188 may be used to cover the main gun housing 4. Note that the mounting bracket 18 may include a bore 190 in the extension 54. An ion collector rod is securely mounted in this bore 190. The mounting bracket 18 also includes a powder feed tube bore 194. The bracket 18 (and also the bracket 19 for the tube mount configuration shown in Fig. 14A) is also provided with a seal groove 300 that retains an o-ring seal 302 to seal the bracket against the housing 4. This functions to seal against air pressure inside the housing 4.

[0059] With continued reference to Figs. 8A and 8B, the powder feed tube 62 is slipped into the main gun housing 4 through the bracket 18 until the forward end of the feed tube 72 abuts the rear face 70a of the housing insert rib 70 (Fig. 9B). A tubular feed tube lock nut 200 is used to securely hold the powder feed tube 62 within the gun housing 4 and tightly abutted against the housing insert rib 70 to minimize gaps therebetween. The lock nut 200 has an externally threaded forward end 202. This forward end 202 is threadably inserted into the threaded bore 66 at the back end of the housing insert 64 (Fig. 9B). An o-ring 203 is provided to seal the lock nut 200 against the bracket 18 to seal air in the gun housing 4. Near its back end, the powder tube lock nut 200 has an inward shoulder 204 that pulls the powder tube 62 axially forward tightly against the rib 70 of the housing insert as the lock nut 200 is threaded into the back end of the housing insert 64. In this manner, the powder feed tube 62 is tightly and axially compressed at its forward end against the rib 70 to form part of the smooth continuous straight gap free powder path 60 as previously described herein. It is important to note that the entire powder path is gap free and the various segments are held together in compression using externally threaded connectors with no fasteners. An o-ring 205 seals the powder tube back end against the lock nut 200.

[0060] A powder feed hose connector 206 is used to connect a powder feed hose H to the back end of the

spray gun 1. The connector 206 slides into the back end of the lock nut 200 and abuts the back end 62a of the powder feed tube. The coupling 206 includes an outwardly extending shoulder 208. The back end 200a of the nut 200 is externally threaded and a lock nut 210 is threaded onto the back end of the nut 200. The lock nut 210 has an inward flange that engages the shoulder 208 of the connector 206. As the nut 210 is tightened down it draws the coupling 206 axially forward to form a gap free interface at the back end 62a of the powder feed tube. Thus, an entirely enclosed gap free powder path is provided from the powder inlet feed line H to the nozzle 2 and is held in axial compression by a number of externally threaded connectors. In the example of Fig. 8, the powder path is formed by the segments that include the powder hose connector 206, the powder feed tube 62, the spider 100 and the nozzle tip 108. The connector 206 includes a rearward extending nipple portion 212 onto which the powder feed hose H can be pushed or otherwise connected. Note that the lock nut 200 extends into the main gun housing 4 through the mounting bracket bore 194.

V. POWDER SPRAY GUN WITH TUBE MOUNT CONFIGURATION

[0061] With reference to Fig. 14, for the tube mount configuration the basic design of the spray gun 1 is the same as for the bar mount configuration. The most notable difference is that the mounting bracket 19 for the tube mount configuration does not include the downward extension 54 and the ball mount 30. Furthermore, the bracket 19 is not fastened or otherwise secured to the gun 1, but rather is simply slip fit into the back end of the gun housing 4.

[0062] As previously described, in the tube mount configuration there is provided an elongated mount tube 5 that may, for example, be made of two integral sections 5A and 5B that are permanently joined together. The forward end of the mount tube 5c telescopically fits over a reduced diameter boss end at the back of the main gun housing 4. No fasteners or other means are used to secure the mount tube 5 to the back end of the gun housing 4. An inwardly extending shoulder 214 abuts the back wall of the mounting bracket 19 to position the bracket 19 axially when the gun 1 is fully assembled.

[0063] In the tube mount configuration the powder feed tube 62 extends all the way from the spider 100 and nozzle assembly 2 past the back end of the mount tube 5. Concentrically disposed about the outside of the feed tube 62 is a tie bar 216. The tie bar 216 is a generally tubular structure and is externally threaded at its forward end 216a and its rearward end 216b. The forward threaded end of the tie bar 216a threadably mates with the internally threaded bore 66 at the back end of the housing insert 64 and is provided with an o-ring seal to seal air in the gun housing 4. It should be noted that

although in the preferred embodiment the tie bar 216 is secured at its front end to the rear portion of the housing insert, this is for convenience only. The tie bar could extend further into the main gun housing 4 and be threadably mounted to a different portion of the housing insert. Still further, the powder feed tube itself could serve a dual purpose as the tie bar by being provided with a threaded forward end, as will be readily apparent to those skilled in the art. The shorter tie bar 216 seated at the rear end of the housing insert 64 is preferred since this is a blind assembly step and therefore is easier to carry out with a shorter tie bar.

[0064] A tube inlet bracket 218 is used to provide a rigid frame for securing the tie bar 216. Figs. 15A and 15B illustrate an exemplary embodiment of the tube inlet bracket 218. The bracket 218 includes a threaded rear bore 220 and a non-threaded front bore 222. The bores 220, 222 are axially separated yet joined by a common bracket body 224. This arrangement provides a generally central open slot 226 for purposes that will be described shortly. A bracing rib 228 is provided about the outer perimeter of the bracket body that forms the non-threaded bore 222. As illustrated in Fig. 14, the tie bar 216 extends rearward to a point such that when the tie bar 216 is fully seated into the threaded back end 66 of the housing insert 64, the threaded rear end 216b of the tie bar 216 partially extends axially into the region of the bracket slot 226. The tie bar back end 216b, however, does not extend all the way past the slot 226 to the threaded bore 220, but rather there remains an axial gap that is sufficient to permit a threaded tension nut 230 to be threaded onto the back end of the tie bar 216. A rear wall 232 of the non-threaded bore 222 engages with the forward face of the tension nut 230 (see Fig. 14). As the tension nut 230 is threaded onto the back end of the tie bar 216, the nut 230 pushes the bracket 218 forward. The bracing rib 228 abuts the rear wall of the mount tube 5. As the tension nut 230 is further tightened onto the tie bar 216, the bracket 218 is pushed further forward causing the mount tube 5 to be pushed against and held rigidly in compression with the main gun housing 4. Preferably the tie bar 216 is made of a very rigid plastic such as PVC thus providing a very strong and rigid structure that securely holds the gun 1 together.

[0065] A hose connector 206 is assembled and joined to the back end of the powder feed tube 62 using a tube lock nut 200 in a manner substantially the same as the embodiment of Fig. 8. In the embodiment of Fig. 14, however, the lock nut 200 forward end is threadably joined to the threaded bore 220 of the tube inlet bracket 218, rather than to the housing insert 64 as done on the embodiment of Fig. 8. A lock nut 210 pulls the connector 200 into compressive engagement with the back end of the powder feed tube 62a.

[0066] Thus, in the tube mount configuration illustrated in Figs. 14A and 14B, a continuous straight line enclosed gap free powder path 60 is formed by the inlet

hose connector 206, the powder feed tube 62, the spider 100 and the nozzle tip 108. This powder path is completely secured in axial compression by the use of externally threaded connectors that join the various segments of the path together. Furthermore, the use of the tie bar 216 in combination with the two piece housing 4, 5 provides a very rigid and strong structure that is not susceptible to loosening from vibration.

[0067] An optional tubing support bracket 234 may be releasably attached to tube inlet bracket 218. This bracket 234 (see also Figs. 16 and 16A) provides an arcuate frame 236 that supports the powder feed hose H rearward of the powder inlet connector end 212. This support prevents an excessive bend in the powder feed hose H that could restrict the free flow of the fluidized powder into the spray gun 1. The bracket 234 includes locking tabs 238 that latch onto ribs 239 on the tube inlet bracket 218. Additional support is provided by a tongue and groove arrangement. The support bracket 234 includes a vertical rib extension 280 and a generally horizontal but somewhat arcuate tongue 282. The rib and tongue 280, 282 slide into a conforming T shaped slot 284 formed by a pair of downward extensions 286a and 286b of the tube inlet bracket 218.

[0068] In the tube mount configuration as previously noted the mounting bracket 19 does not include the lower extension 54 and ball mount 30. In order to install the ion collector rod 192, an ion collector mounting bracket 240 may optionally be provided (Fig. 17). This bracket 240 includes a flange 242 that extends below the main bracket body 244. The main body is attached to the bottom of the mounting bracket 19 with a screw 241, for example. The flange 242 includes a through hole and the ion collector rod 192 can be inserted into the through hole and secured to the bracket 240 with a set screw 246 or other convenient means.

VI. Gun Purge

[0069] A significant benefit of the gap free straight line powder path 60 of the present invention is that it allows for a very efficient automatic or manual gun purge cleaning operation. By automatic gun purge is meant that the spray gun control system K can connect pressurized air into the powder flow path when the gun 1 is not being used during a spraying operation. This air can blow powder residue in the powder path out the nozzle 2 of the gun 1. This can be used effectively during color changeover as well. This automatic purge function can be implemented as part of or in place of conventional manual powder purging, the latter often being implemented by disconnecting the powder feed hose H from the gun 1 and using an air blast from an air nozzle to blow air down the powder feed tube.

[0070] In accordance with this aspect of the invention, an automatic gun purge kit can be provided as an optional feature of the gun 1. Of course, the gun purge

feature could also be included as a standard feature of the gun 1.

[0071] The gun purge function can be readily implemented by changing only a few parts of the gun 1 assembly. Furthermore, this gun purge feature can be implemented in a similar manner for both the bar mount and tube mount configurations, therefore, the apparatus will only be described once herein. The principal component that is changed is the powder tube lock nut 200. The modified parts are illustrated in Fig. 19 and as installed in Fig. 18. A modified powder tube lock nut 250 includes a threaded forward end 252 that is threadably seated in the threaded bore 220 of the tube inlet bracket 218 for the tube mount configuration and in the threaded back end 66 of the housing insert 64 for the bar mount configuration. Opposite the threaded end 252 is a reduced diameter nipple 254 having two axially spaced o-rings 256. One or more holes 258 extend radially through the wall of the nipple end 254 between the two o-rings 256.

[0072] A purge housing 260 is slideably received onto the nipple 254 as illustrated in Fig. 18. The housing 260 includes a central passageway 262 that forms an air chamber within the housing 260 and in particular axially between the o-rings 256. A threaded bore 264 receives a standard air fitting 266 to which an air line can be pushed on or otherwise conveniently connected thereto. The bore 264 opens to the air chamber within the housing 260. Thus, an air passage is provided from the fitting 266 through the housing 260 then through the hole 258 into the powder flow path within the lock nut 250. In this manner, pressurized air can be automatically fed into the powder path. The housing 260 is a slip fit installation by two o-rings 256 on the nipple 254 thereby allowing the air fitting to be rotated to any convenient position (shown in the twelve o'clock or up position in Fig. 18).

[0073] A hose connector 268 is inserted into the back end of the housing 260 and extends into the nipple 254 interior. The connector 268 can be provided with a "turn to lock" latching feature 270 that mates with latching ribs 272 on the back end of the nipple 254. Alternatively, the connector 268 can be threadably attached to the lock nut 250.

[0074] Fig. 21 illustrates an alternative embodiment of the gun purge assembly. In this embodiment, the housing 260' includes two grooves that retain the o-rings 256. By moving the o-rings 256 onto the housing 260', damage to the o-rings from the hole 258' is prevented.

[0075] In this embodiment, the hose connector 268' has been modified so as to use a pull up installation rather than a threaded or keyed connection. The connector 268' includes an outer shoulder 700. The nipple 254' is also slightly modified to include a threaded male end 702 at the back end thereof. A lock nut 704 is threadably installed on the threaded end 702 and includes an inward flange 706 that engages the shoul-

der 700 and pulls up the connector 268' securely as the nut 706 is tightened. An o-ring 708 is used to prevent reverse powder and air flow from the purge operation. This o-ring is also used on the embodiment of Figs. 18 and 19 though not labeled.

[0076] Also added in the embodiment of Fig. 21 is a conventional in-line check valve 710. The check valve 710 is disposed between the air fitting 266 and the housing 260'. The check valve 710 prevents the reverse flow of air and powder past the fitting 266 when the purge function is not being used. The check valve may be conventional, such as part no. CVP N1-N1BU available from PISCO Pneumatic Equipment.

VII. ASSEMBLY AND DISASSEMBLY OF THE SPRAY GUN

[0077] In the tube mount configuration, assembly of the gun can be carried out in the following exemplary manner. The cartridge valve 150 is seated in the housing insert 64, and then the housing insert is snap fit installed in the main gun housing 4. The multiplier 152 is inserted until the wire 160 makes firm contact with the cartridge multiplier contact 156. The gasket 182 and the mounting bracket 19 are then slid into the gun housing 4. Preferably the gasket 182 is glued to the forward end of the bracket 18, so that the gasket is removed and remains with the bracket 19 upon later disassembly. The air and electrical lines are then run through the mount tube 5 and connected to their respective terminals. The tie bar 216 is threaded into the back end of the housing insert 64. The mount tube 5 is then pushed onto the back end of the gun housing 4 and the bracket 218 installed on the back end of the tie bar 216. The tension nut 230 is then tightened onto the tie bar 216 thus pulling up the mount tube 5 to the gun housing 4 and in tight compression. Next the powder tube 62 is inserted into the gun housing 4 by running it through the tie-bar 216. Then the lock nut 200 is threaded into the tube inlet bracket 218 to put the powder tube 62 in tight compression with the housing insert 64. The hose coupling 206, the hose support bracket 234 and related components can then be installed, with or without the purge feature.

[0078] A significant feature of the invention is that the powder feed tube 62 can be one of the last components installed. The tie bar 216 securely and rigidly holds the gun 1 together with or without the powder feed tube 62 installed. Thus, during a color changeover, the powder tube 62 can be withdrawn from the gun 1 without having to disassemble the gun 1 from its mount. This also permits the powder tube 62 to be removed without the operator having to enter the spray booth. With the smooth straight line gap free powder path 60, purge cleaning is very effective, thus permitting easy interchange of the powder feed tube.

[0079] At the forward end of the gun 1, the electrode 6 is installed in the electrode holder 24, which is then seated in the spider 100. The spider 100 is then

pushed into the front end of the housing insert 64 to make electrical contact with the cartridge contact 158 to provide electrical continuity from the multiplier 152 to the electrode 6. Finally, the nozzle tip 108 is slipped onto the forward end of the spider 100 and then the nozzle lock nut 112 is tightened onto the forward end of the gun housing 4.

[0080] For the bar mount configuration, the gun 1 assembly is substantially the same. After the mounting bracket 18 is screwed into the housing insert 64, the end cap 188 is installed. The ball mount 30 can then be installed into the clamp assembly 26, 28.

VIII. ALTERNATIVE DESIGNS OF THE TUBE MOUNT CONFIGURATION

[0081] With reference to Figs. 20A-D, we illustrate additional embodiments of that aspect of the invention related to the tube mount configuration as described hereinbefore. One of the basic concepts of the use of the tie-bar 216 (see Fig. 14A, for example) is to provide a mechanism that rigidly holds the two housing sections 4 and 5 together in axial compression without the need for a third housing piece or similarly weak connection. This axial compression can be realized in a number of ways, however, and are described hereafter. In the various alternative embodiments, the basic gun structure is the same as for the embodiment of Figs. 14A,B and need not be repeated, with like parts being designated with the same reference numerals for the embodiments described hereinbefore.

[0082] In the embodiment of Fig. 20A, the feed tube has been modified to now function as both a feed tube 400 and the tie-bar. To effect this result, the forward end of the feed tube 400 is provided with a male threaded end 402. This end 402 is installed into a female threaded portion 404 of the housing insert 64. Near the back end of the feed tube 400, in the area of the tube inlet bracket 218, the feed tube 400 is provided with external threads 406. These threads mate with the tension nut 230.

[0083] For assembly, the gun 1 is assembled as in the above described embodiments, except that the feed tube 400 is threaded into the housing insert 64. After the bracket 218 is installed, the tension nut 230 is tightened onto the feed tube 400, which causes the nut 230 to push on the bracket 218 which axially compresses the housing sections 4 and 5 together.

[0084] Those of even ordinary skill in the art will readily appreciate that the feed tube 400 can be threadably engaged at any convenient location within the housing insert 64, and may also be threadably inserted into the back end of the electrode support (spider) 100.

[0085] With reference to Fig. 20B, in this embodiment a small diameter rigid tie rod 500 is used to axially compress and hold the two housing sections 4 and 5 together. The rod 500 is threaded at each end thereof. The rod 500 forward end is installed into a threaded

hole 506 at the back end of the housing insert 64. The tie rod 500 extends axially rearward generally parallel with the feed tube 62. The back end 500a of the tie bar 500 is threaded and extends through a hole 502 in the tube inlet bracket 218. A nut 504 is threaded onto the rear end of the tie rod 500. As the nut 504 is tightened, it presses against the bracket 218, which in turn axially compresses the two housing sections 4 and 5 together, in a manner similar to the embodiment of Figs. 14A,B. Preferably, but not necessarily, the tie rod 500 extends generally along the central longitudinal axis of the gun 1, however, the rod 500 can also be off-axis and still function to hold the gun 1 together in axial compression.

[0086] With reference to Fig. 20C, instead of a single tie bar as in Fig. 20B, a cable 550 is used. An eye bolt 552 and mount 554 are installed at the rearward end of the housing insert 64. The eye bolt 552 is formed with or attached to the mount 554, and the mount 554 has a threaded end that is installed into a threaded hole 556 in the housing insert 64. The forward end of the cable 550 is looped and can be slipped onto the eye bolt 552. A second eye bolt 558 is attached or otherwise secured with a second mount 560. The second mount 560 extends through the tube inlet bracket 218 and includes a threaded back end that receives a nut 562. The cable 550 has a loop at the back end thereof that is slipped onto the second eye bolt 558. As the nut 562 is tightened onto the second mount 560, the cable 550 is placed in tension and is used to hold the gun housing sections 4 and 5 together in axial compression in a manner similar to the earlier described embodiments herein.

[0087] With reference to Fig. 20D, this embodiment is similar in most respects to the embodiment of Figs. 14A and B, except that the housing insert 64 includes a threaded male extension 600. This extension 600 extends axially rearward through the mounting bracket 19. In this embodiment, rather than installing the tie-bar at the rear end of the housing insert 64 within the gun housing 4, now the tie-bar 602 includes a threaded female forward end 604 that is installed on the threaded end of the housing insert extension 600. The forward end of the tie-bar 602 engages the mounting bracket 19 and helps hold it in place, although the bracket 19 is still fully contained within the gun housing 4 and is not attached to the housing 4, the extension 5 or the housing insert 64.

[0088] The tie-bar 602 closely surrounds the feed tube 62 in a manner similar to Figs. 14A,B. The rearward end of the tie-bar 602 is threaded and the tension nut 230 is used to pull the housing sections 4,5 into axial compression as in the earlier described embodiments herein.

[0089] The invention has been described with reference to the preferred embodiment but modifications and alterations will occur to others upon a reading and understanding of this specification.

Claims

1. An electrostatic powder spray gun comprising a gun housing having a nozzle end and an inlet end, said inlet end having a powder inlet connectable to a supply of powder to be sprayed and said nozzle having an electrode and a powder inlet through which powder is sprayed toward a surface, and a powder path that extends through said housing from said powder inlet to said powder outlet in a straight line along a single axis of said housing.
2. The apparatus of Claim 1 wherein said nozzle comprises an electrode holder disposed in said powder path, said electrode being connected to a power supply through a valve that blocks powder flow to said power supply when said electrode holder is unseated in said nozzle.
3. The apparatus of Claim 2 wherein said valve comprises a check valve having a valve stem that is displaced by said electrode holder to open said valve when said electrode holder is seated in said nozzle.
4. The apparatus of any preceding Claim wherein said housing comprises first and second housing sections joined end to end, said housing sections enclosing a powder feed tube, an air line and an electrical cable from said inlet to said outlet; said housing sections being held together in axial compression by a tie bar that extends from said powder inlet.
5. The apparatus of Claim 4 wherein said tie bar extends from said powder inlet at one end of said first housing section to a terminus within said second housing section; said second housing section having a first end abutting a second end of said first housing, said second housing section having a second end; said nozzle being mounted on and removable from said second housing section second end.
6. The apparatus of Claim 5 wherein said second housing section comprises a removable housing insert that snap fits into said second housing, said insert comprising a threaded bore; said tie bar having a first threaded end that is threadably seated in said threaded bore.
7. The apparatus of Claim 6 wherein said tie bar comprises a second threaded end, the apparatus further comprising a nut that when threaded onto said tie bar second threaded end draws together said housing sections in compression.
8. A powder spray apparatus comprising first and second housing sections aligned end to end with respect to each other along an axis, a nozzle

assembly mounted on one end of said second housing section and a powder inlet disposed at one end of said first housing section, and means for holding said housing sections together in axial compression.

5

9. The apparatus of Claim 8 wherein said means for holding comprises a tie-bar attached at a first end to the second housing, said tie-bar at a second end being adapted to receive a member that forces said housings together in compression when installed on the tie-bar.

10

10. A spray gun comprising a gun housing having a nozzle attachable to a spray end of said housing and a powder hose attachable to a powder inlet end of said housing, and a hose support bracket at said powder inlet end of said housing, said bracket supporting a powder hose when the hose is connected to said powder inlet to prevent excessive bending of said powder hose.

15

20

25

30

35

40

45

50

55

FIG. 1

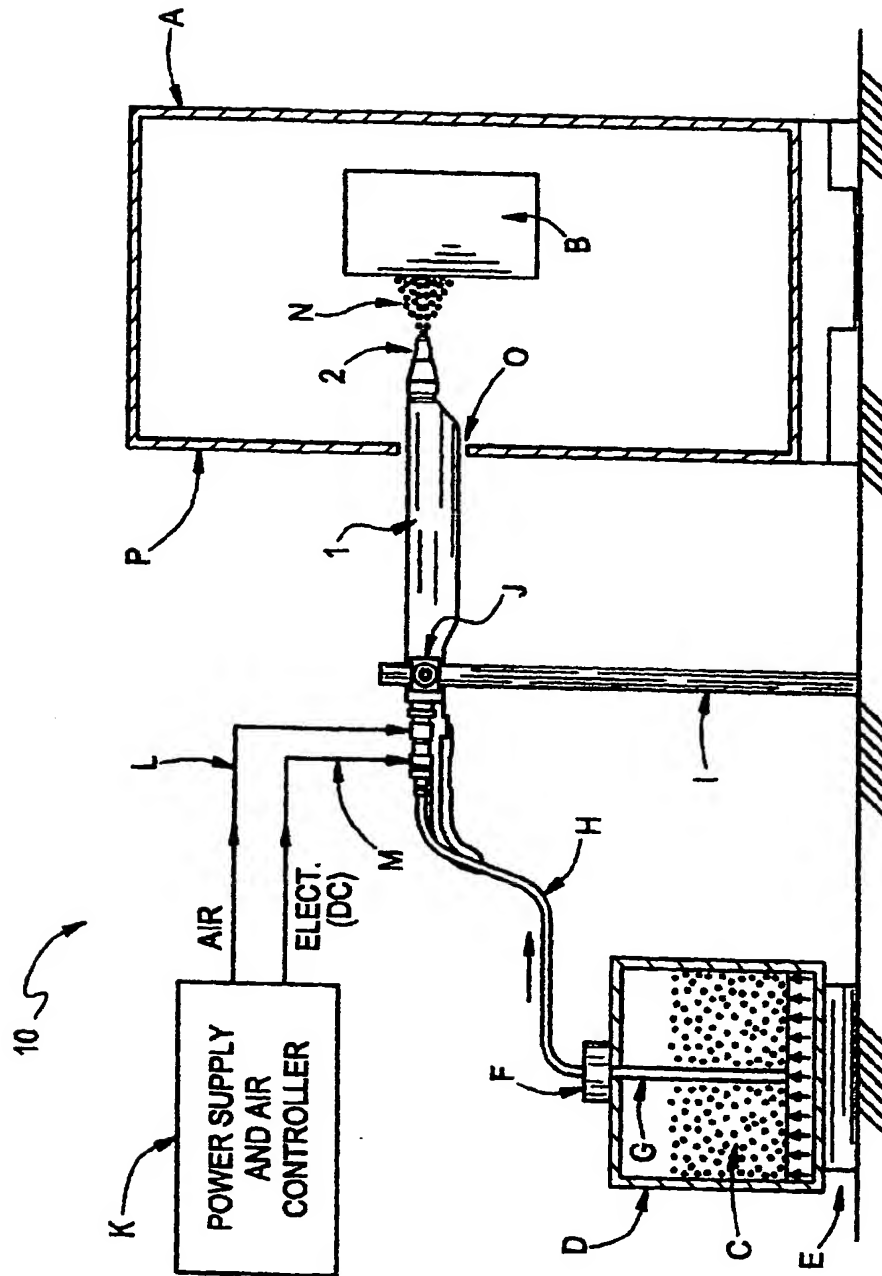


FIG. 2A

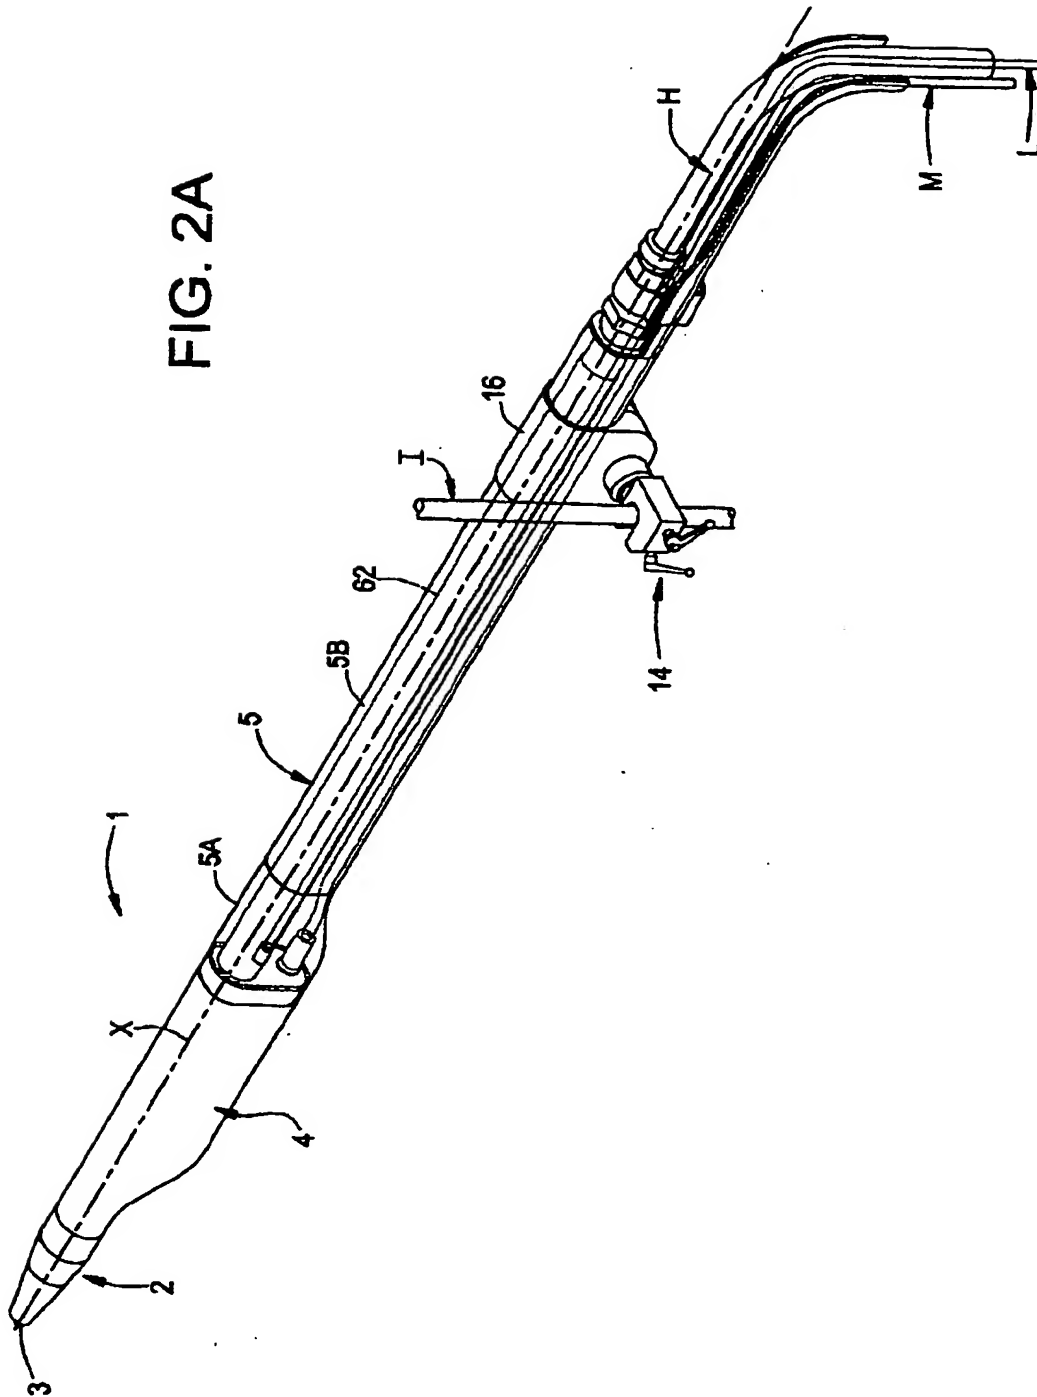


FIG. 2B

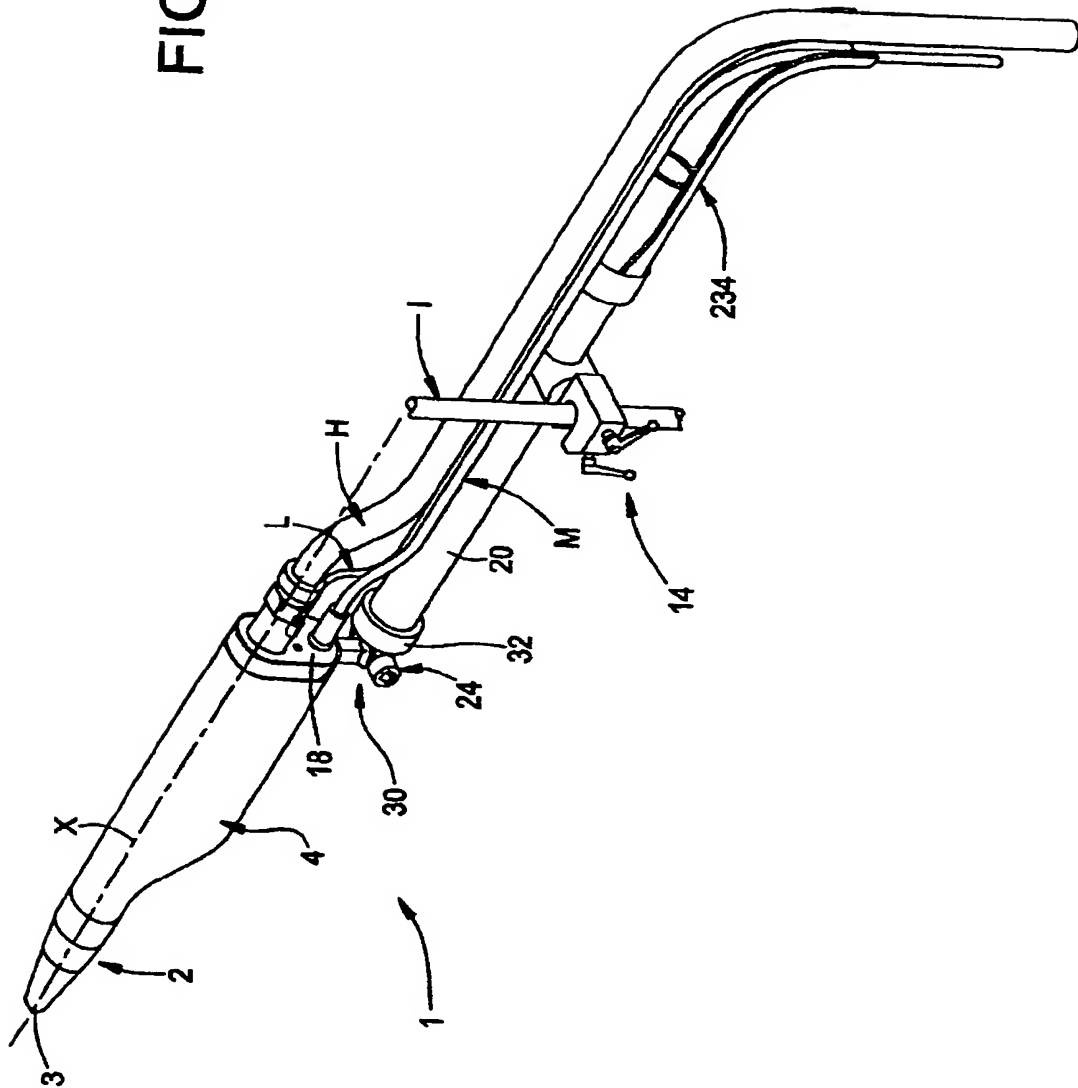


FIG. 3

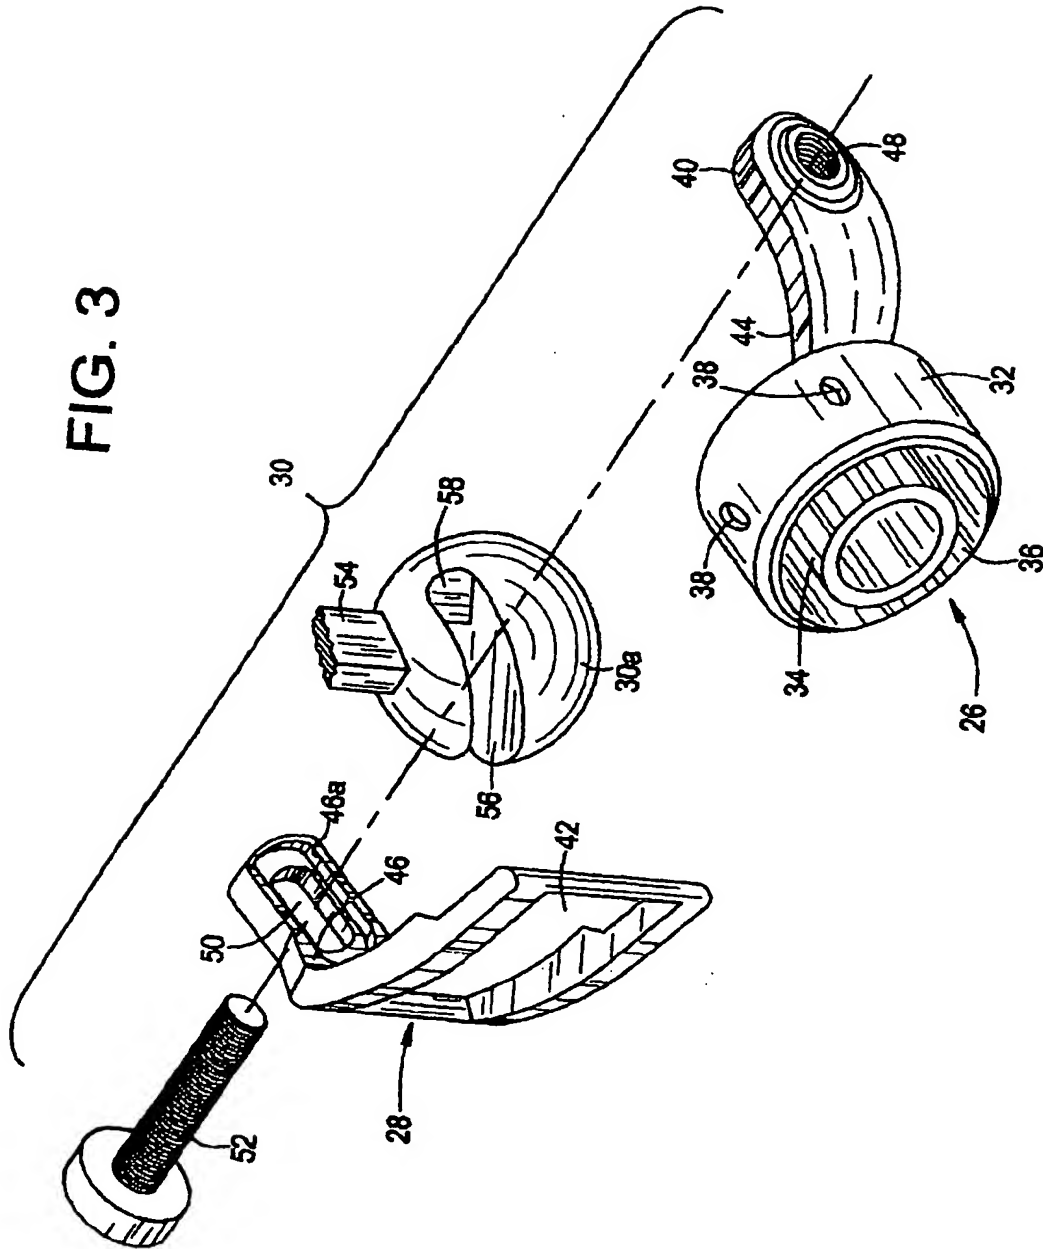


FIG. 4

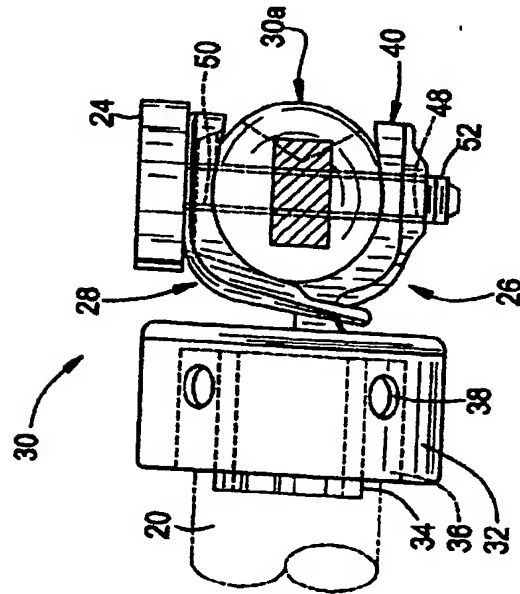


FIG. 5

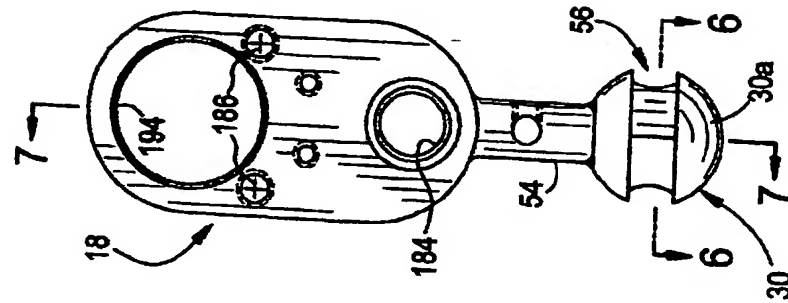


FIG. 6

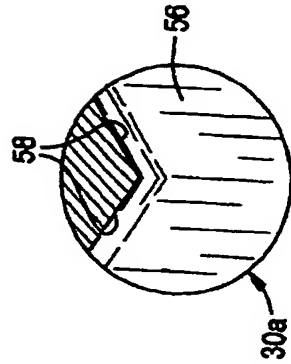


FIG. 7

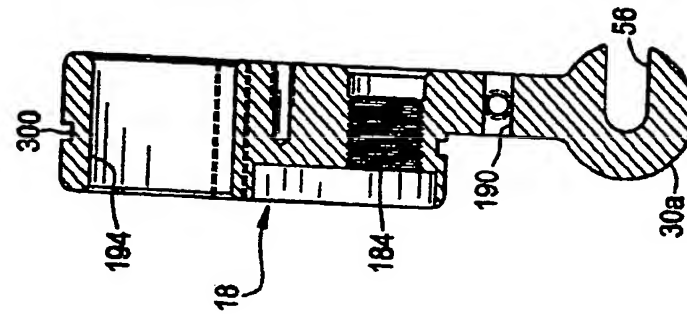
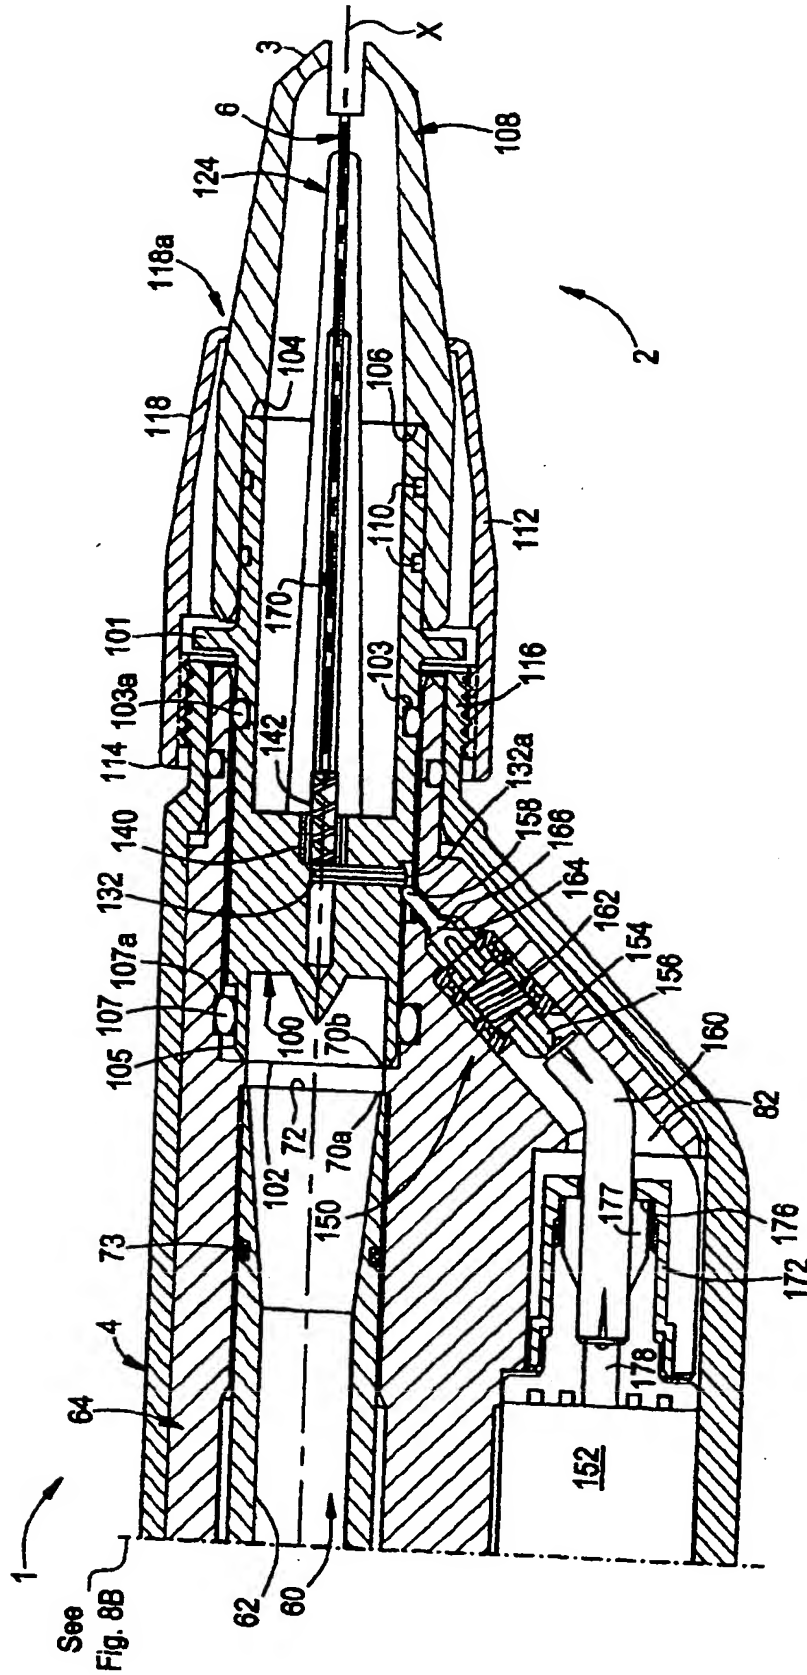


FIG. 8A



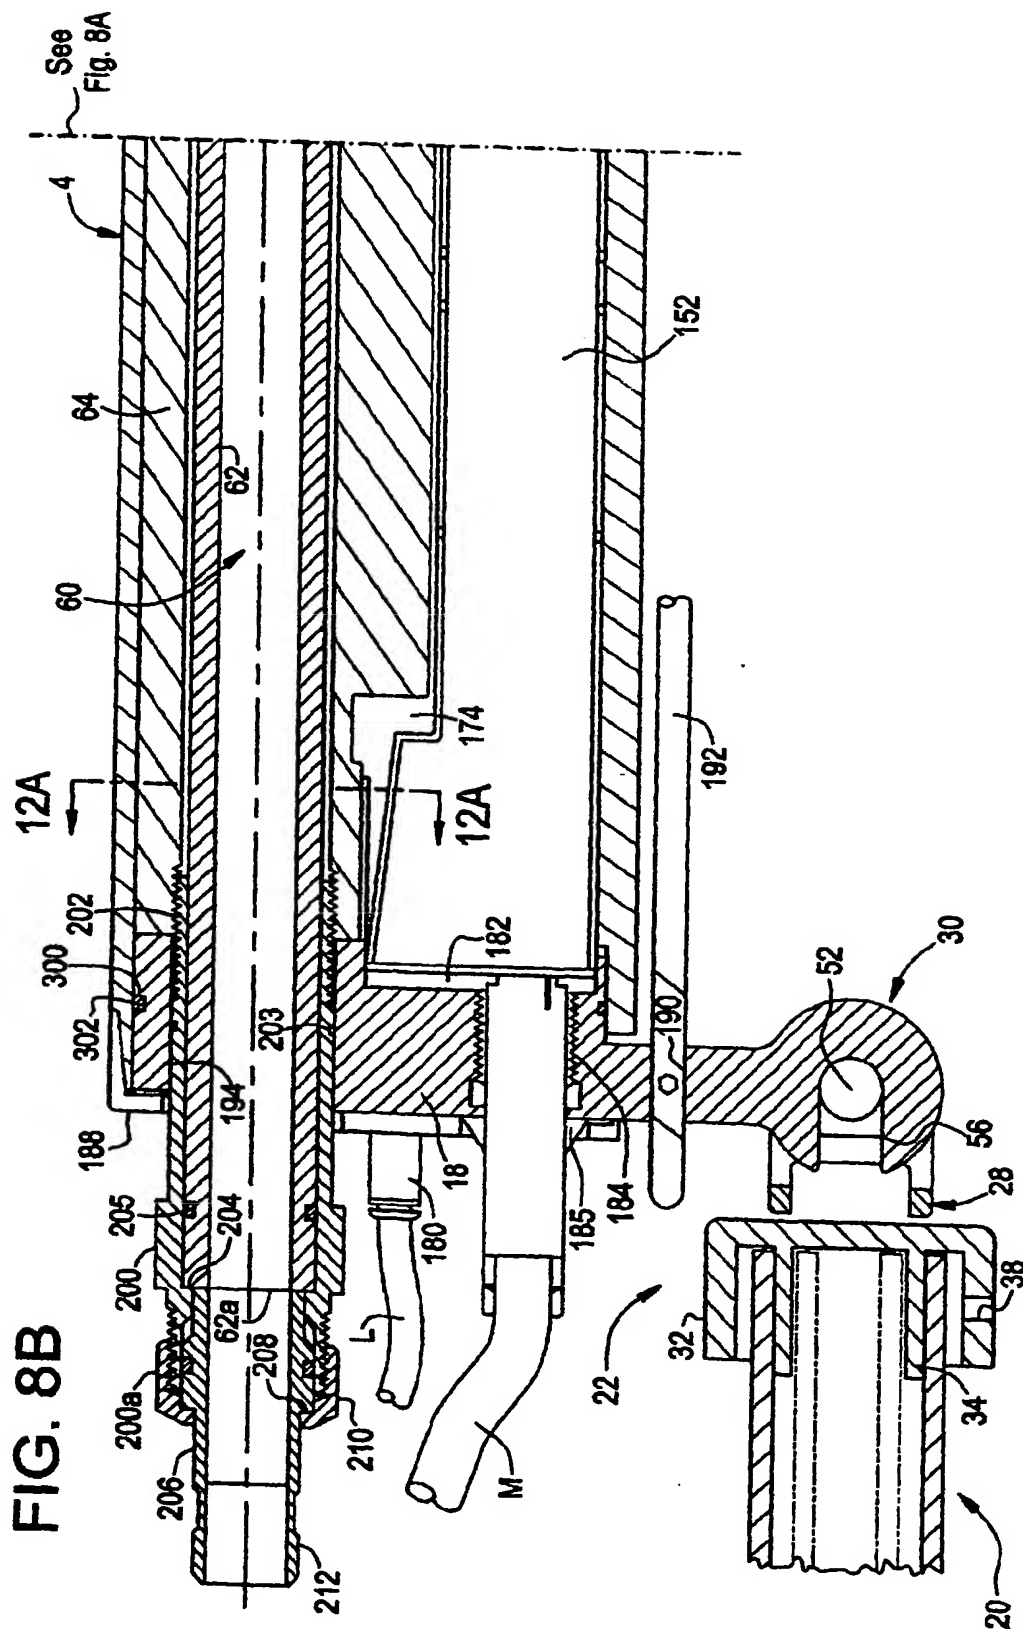


FIG. 8C

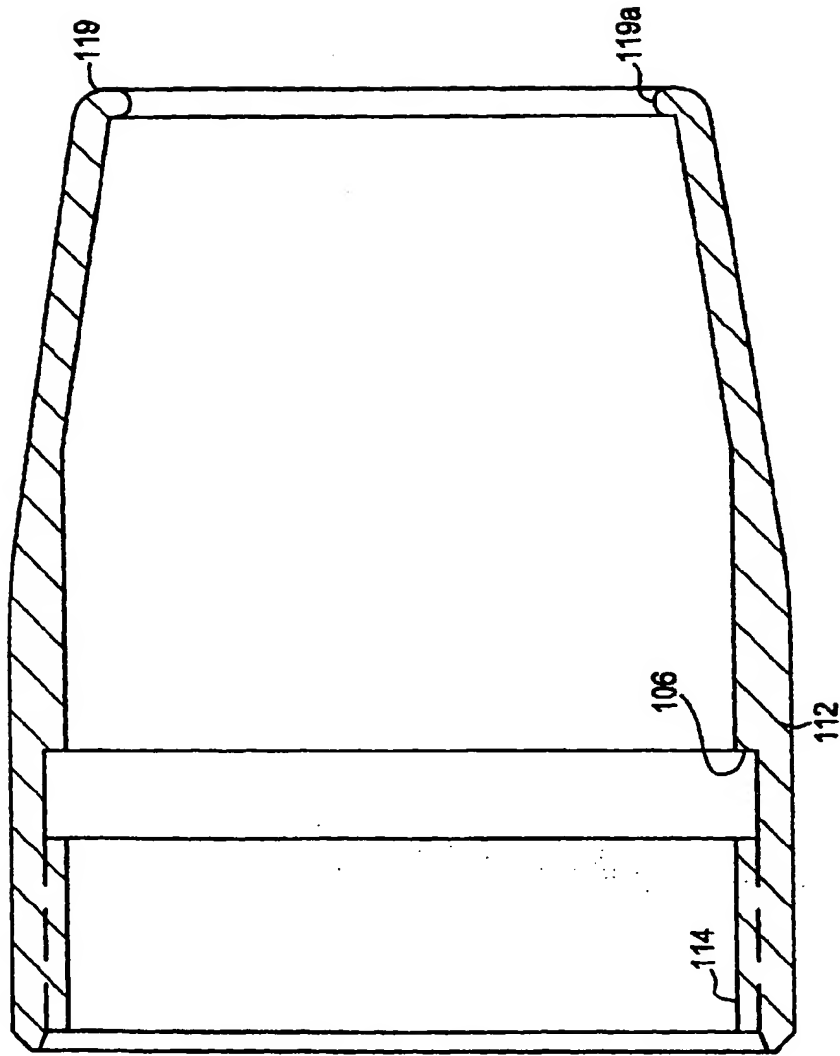


FIG. 8D

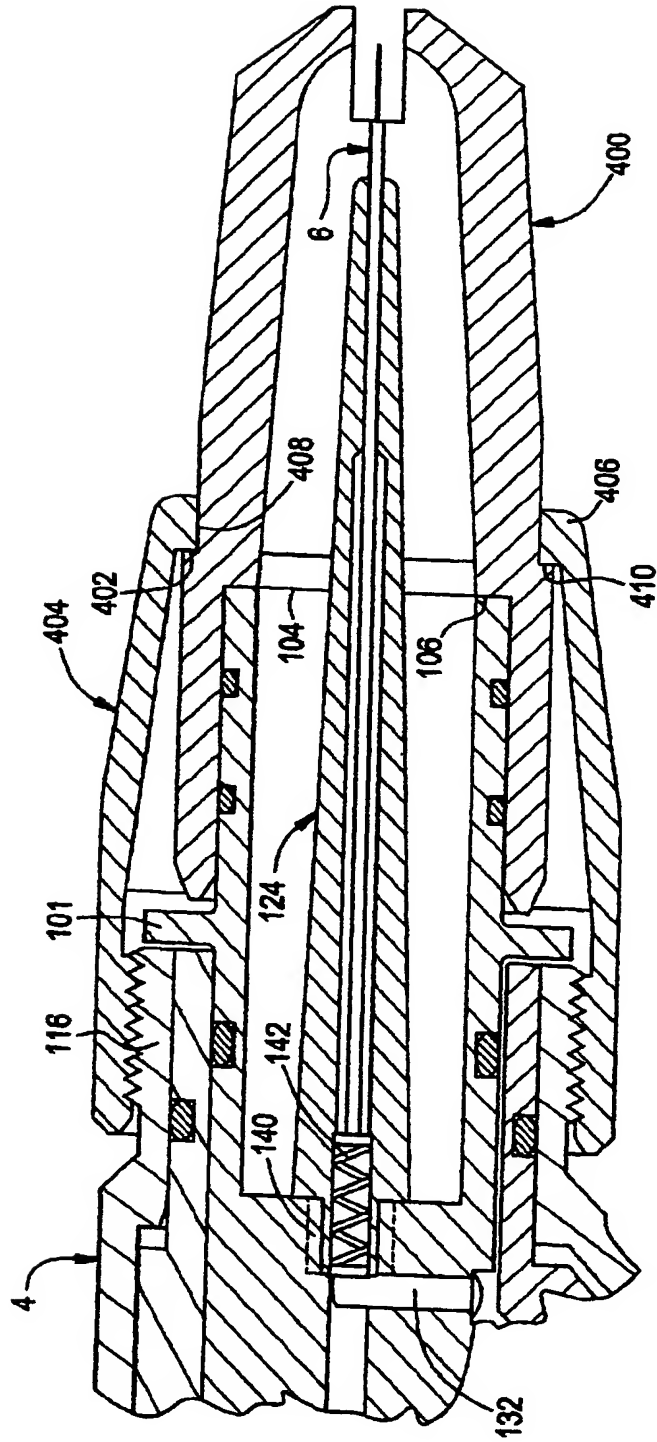


FIG. 9A

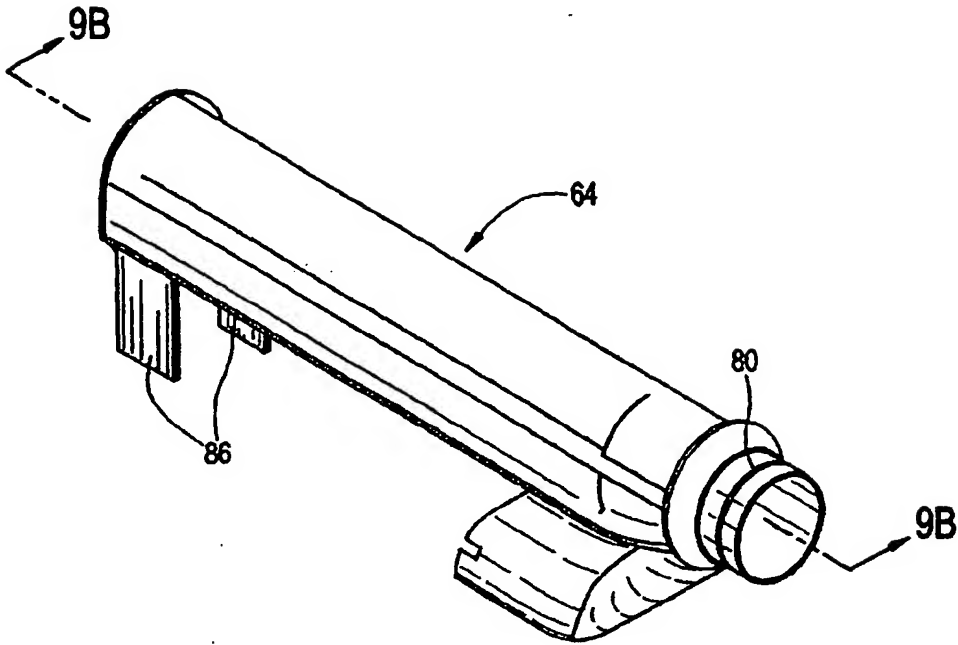


FIG. 9B

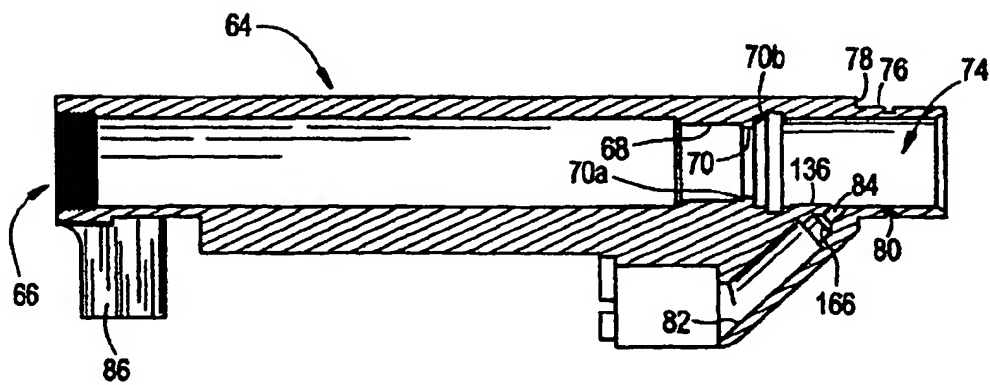


FIG. 10

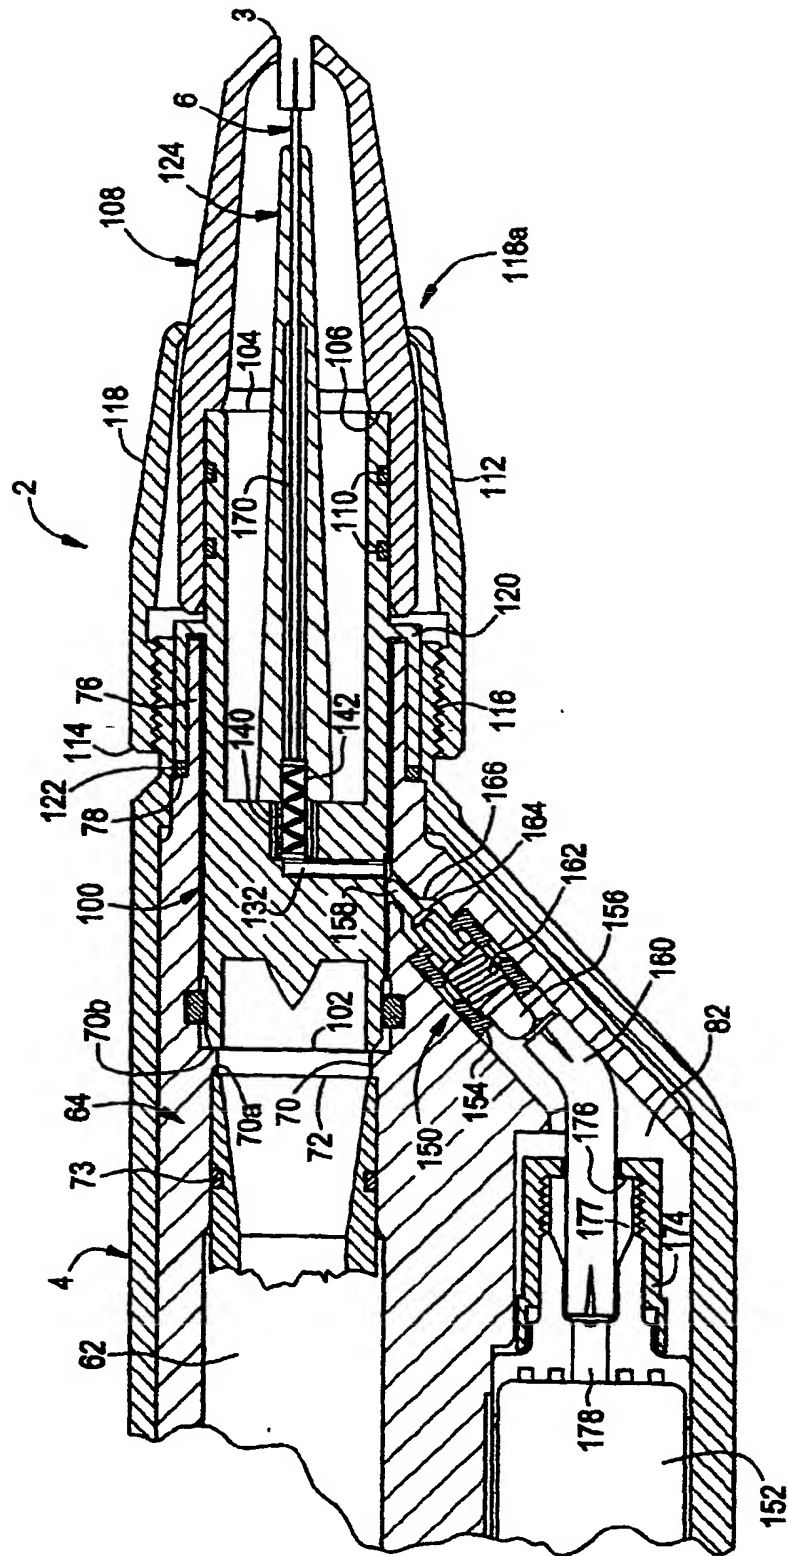
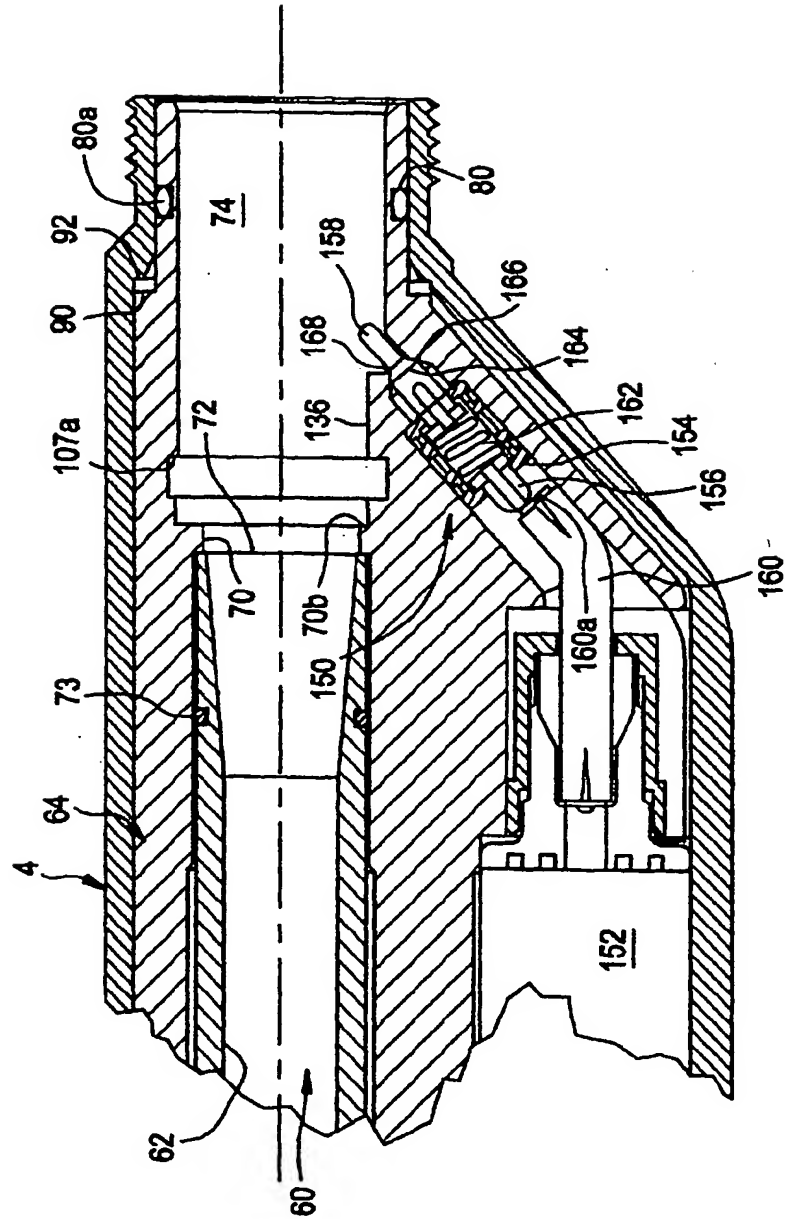


FIG. 11



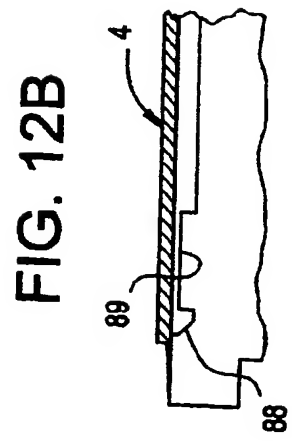
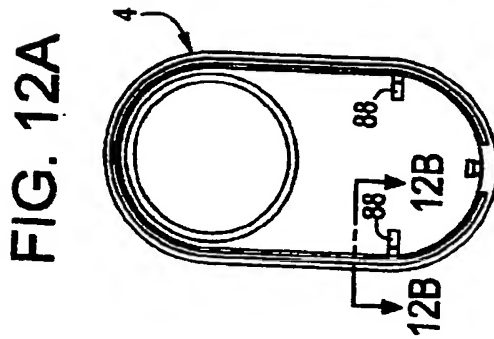
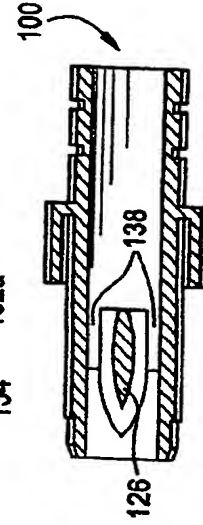
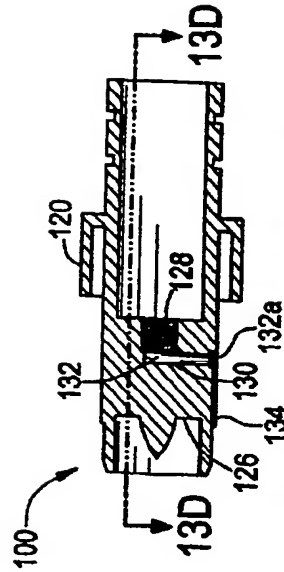
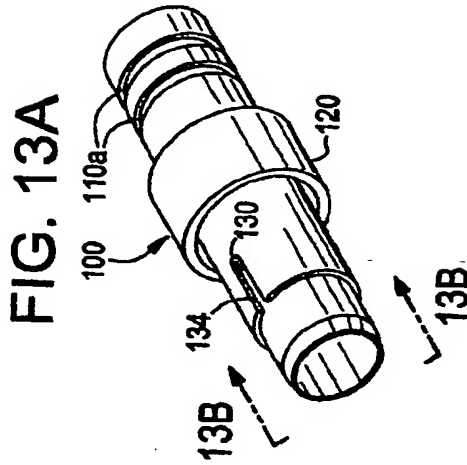
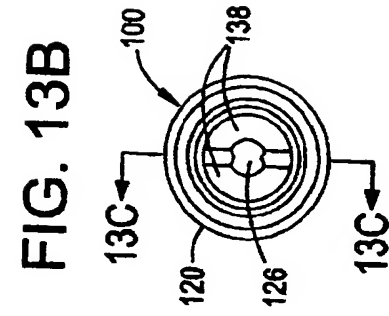


FIG. 13E

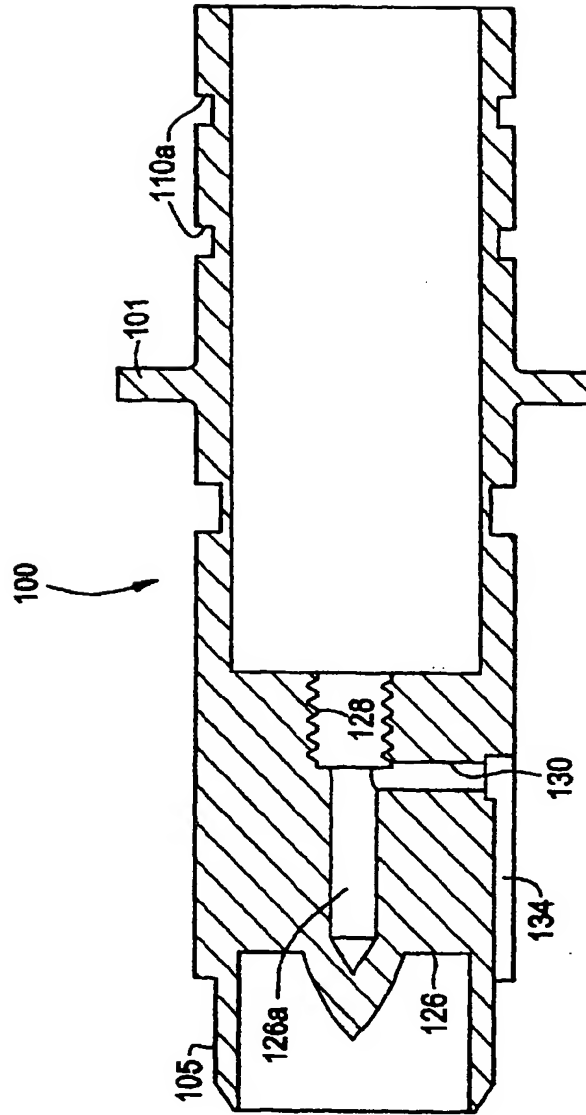


FIG. 14A

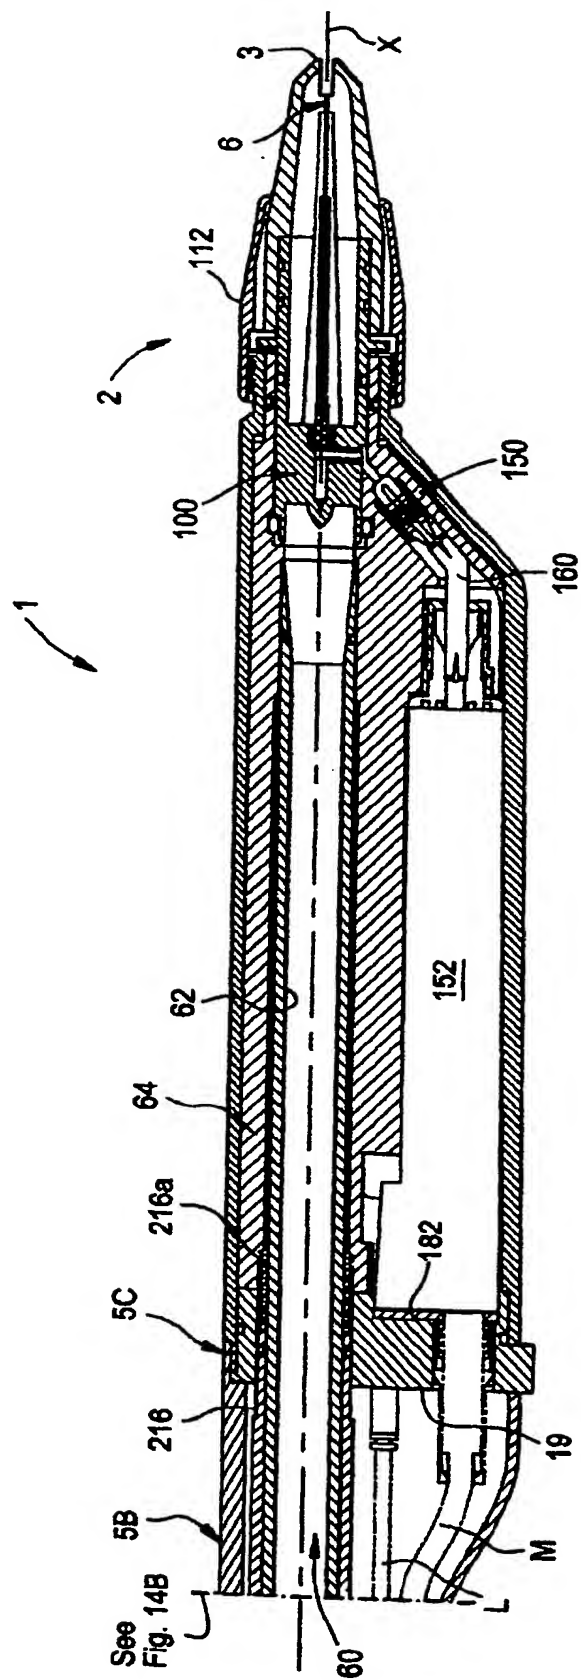


FIG. 14B

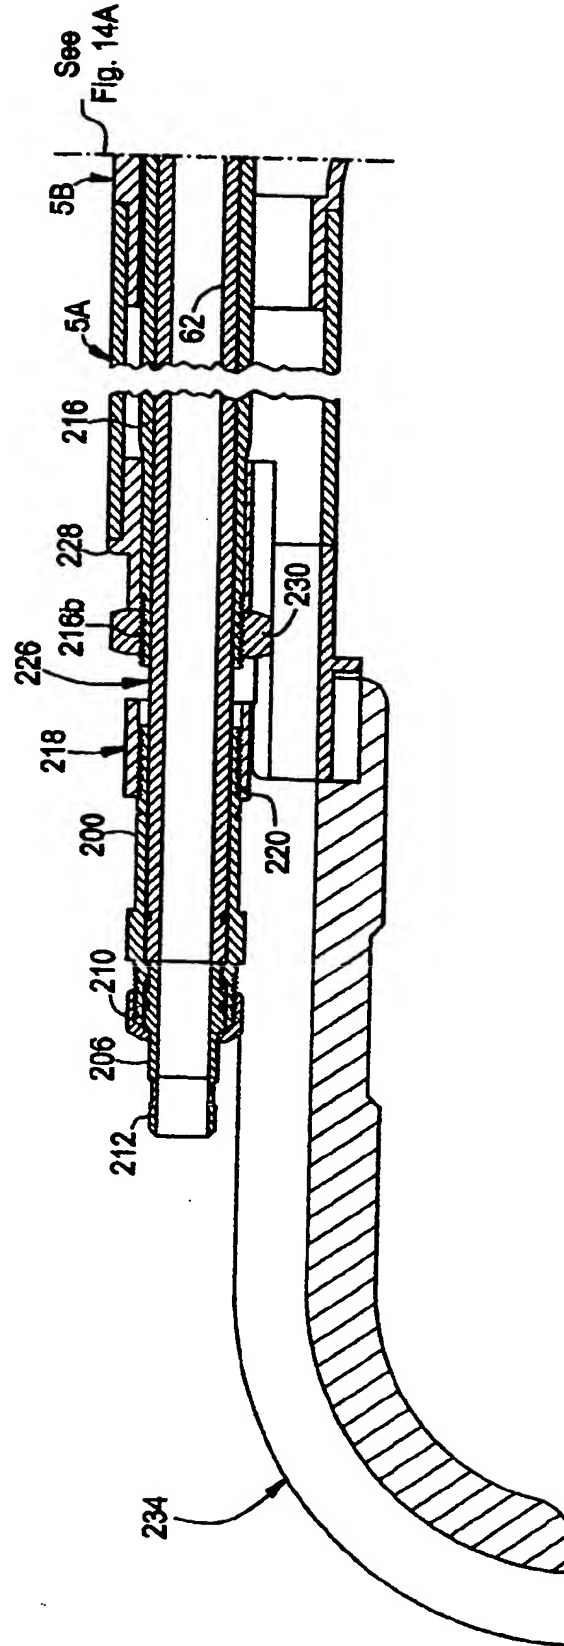


FIG. 15A

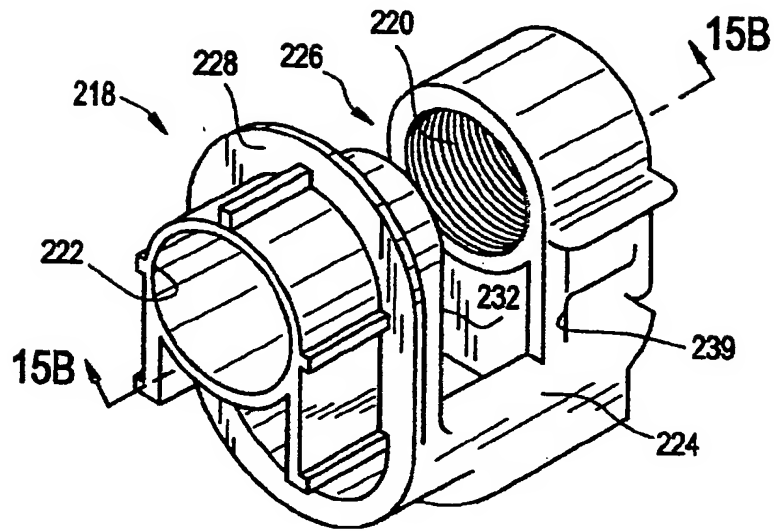


FIG. 15B

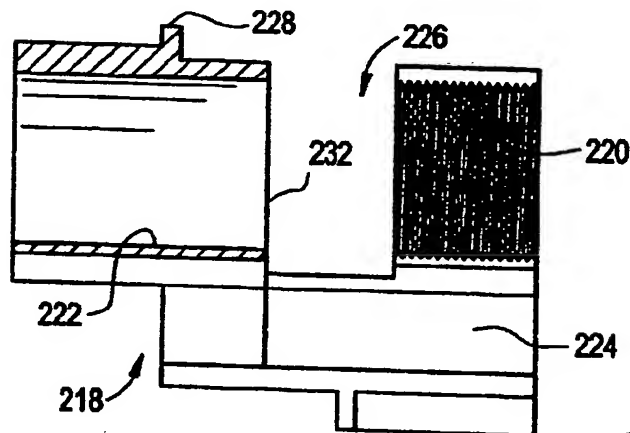
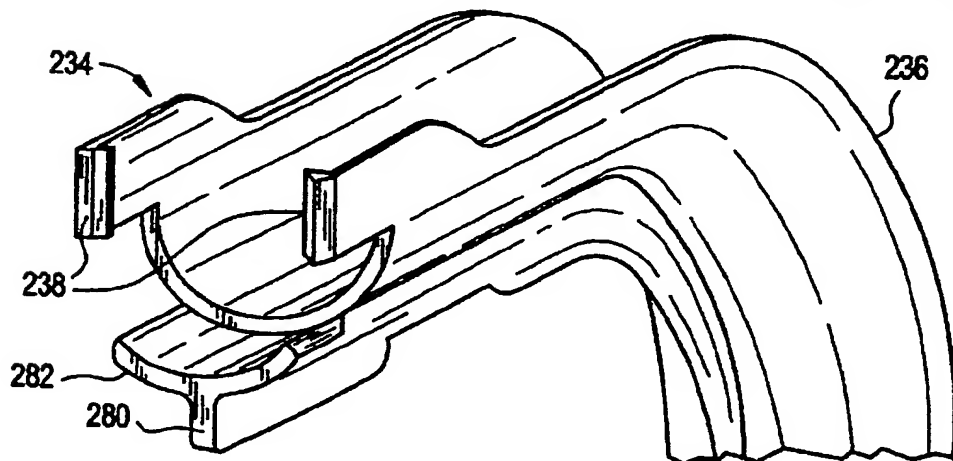


FIG. 16



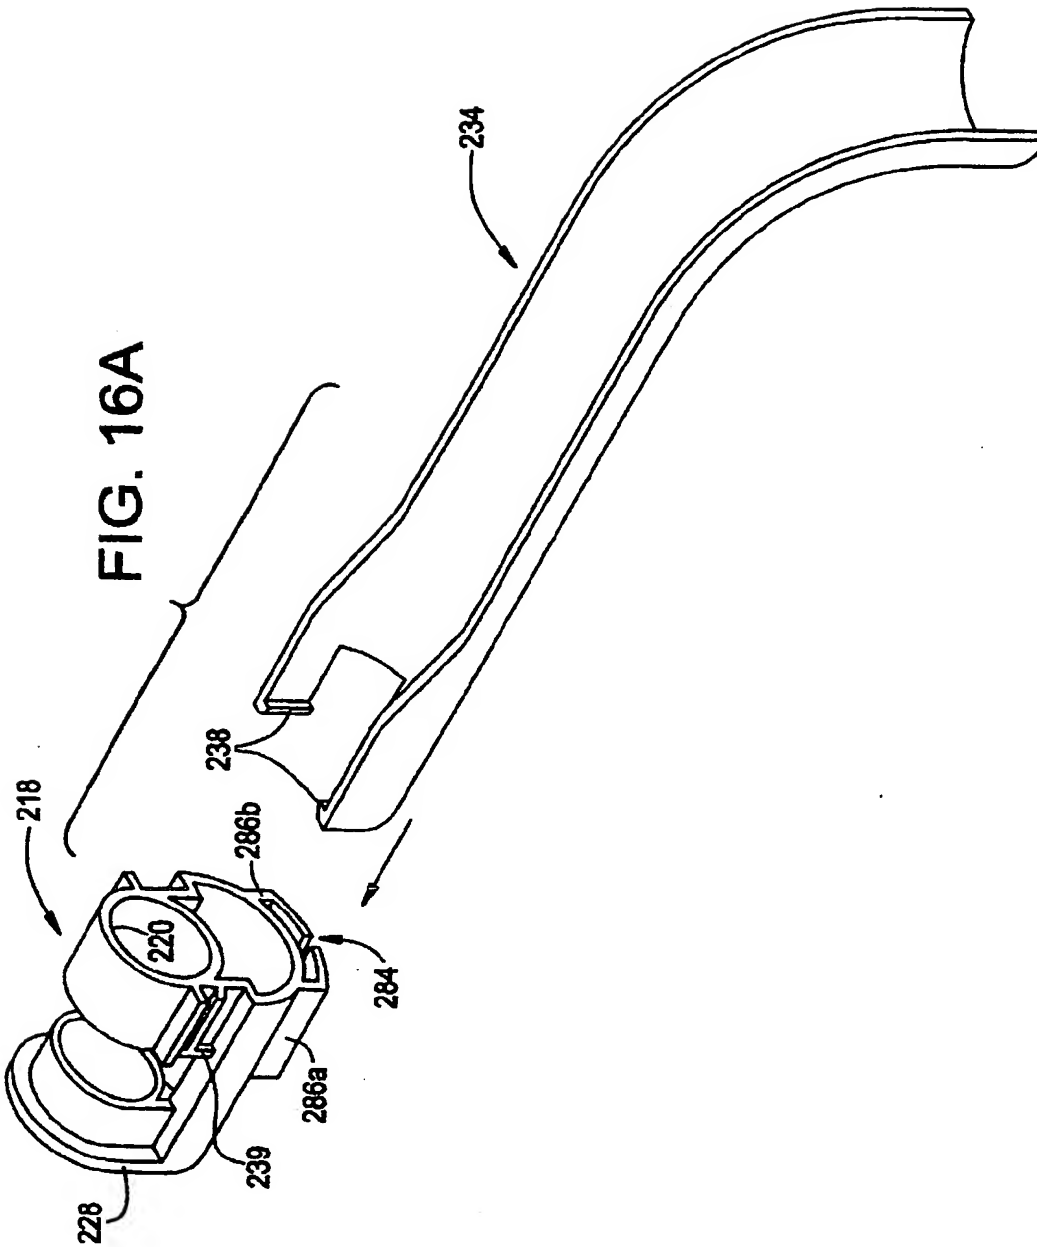


FIG. 17

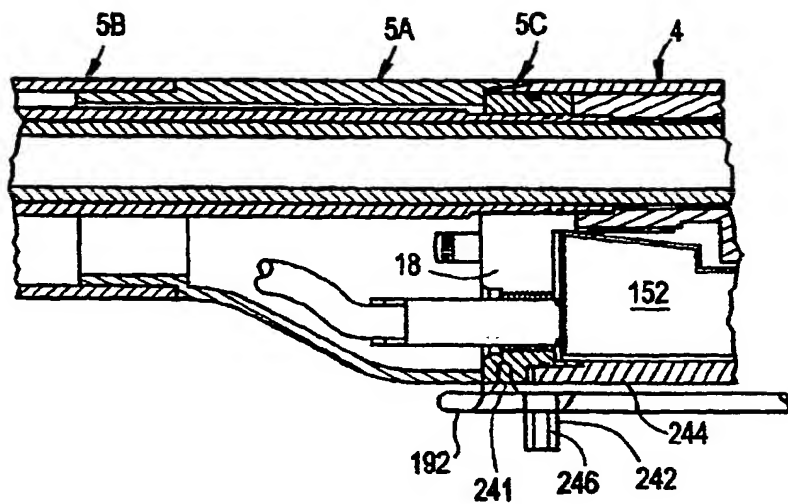


FIG. 18

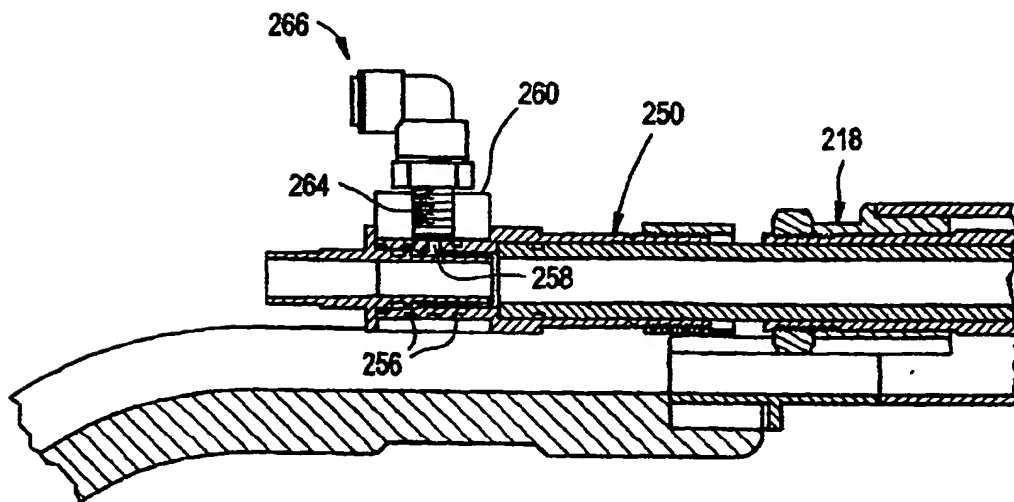


FIG. 19

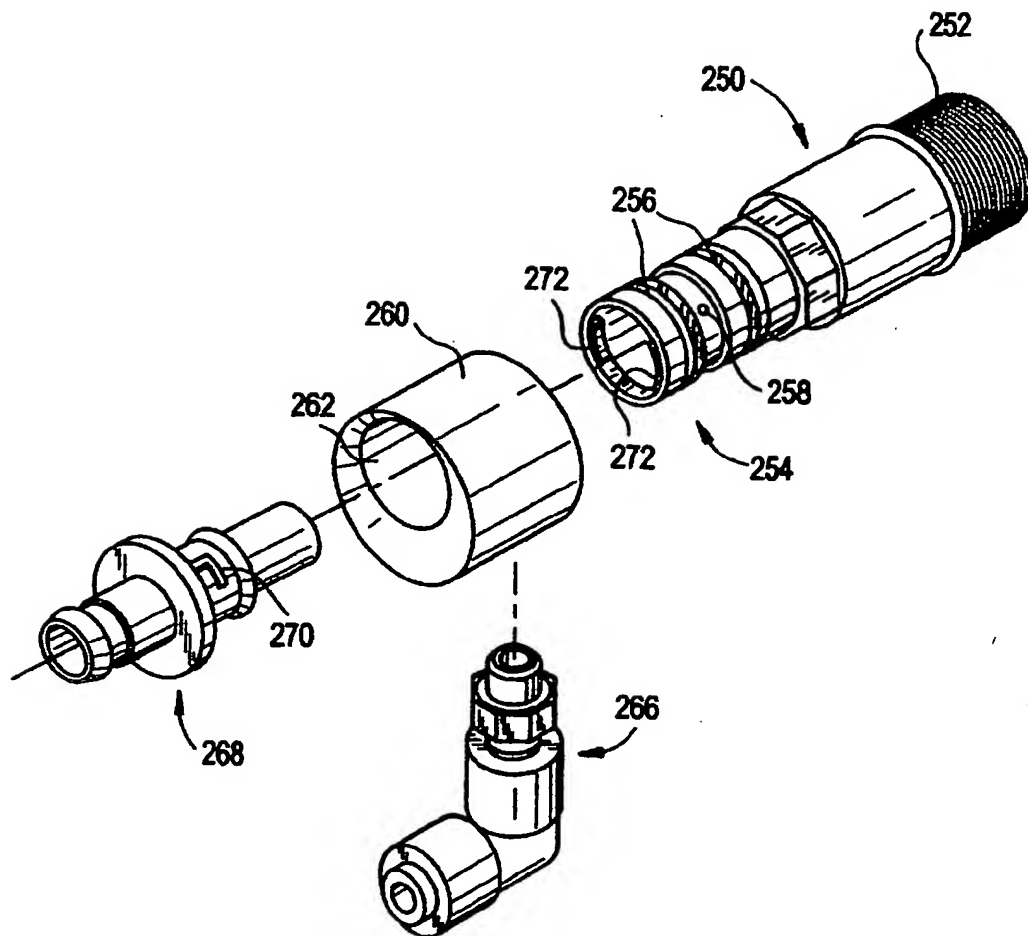


FIG. 20A

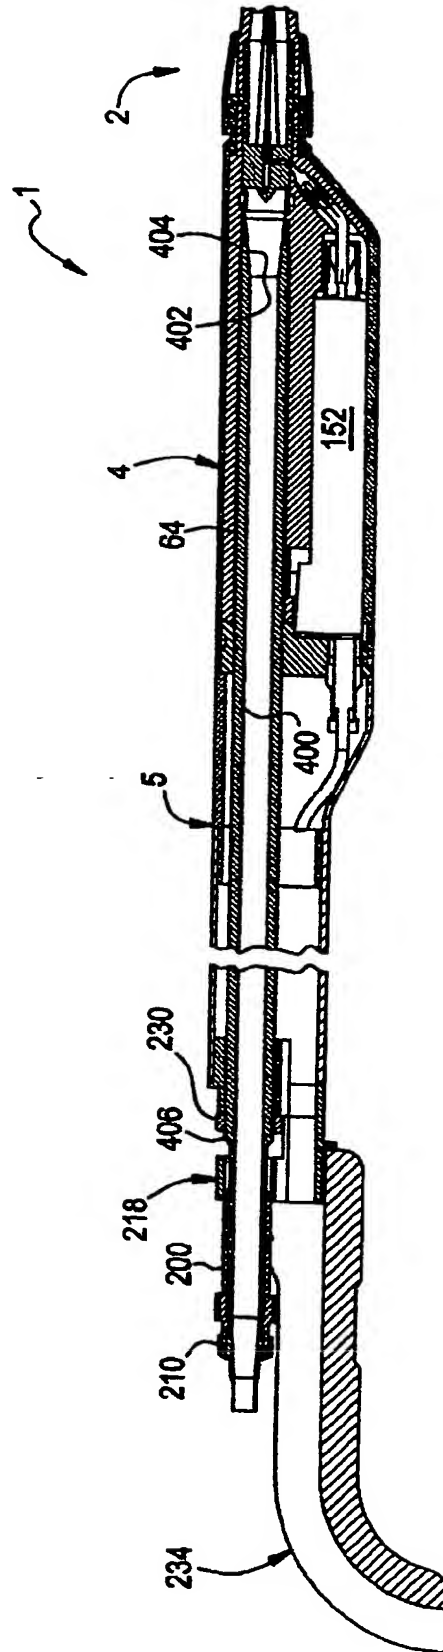


FIG. 20B

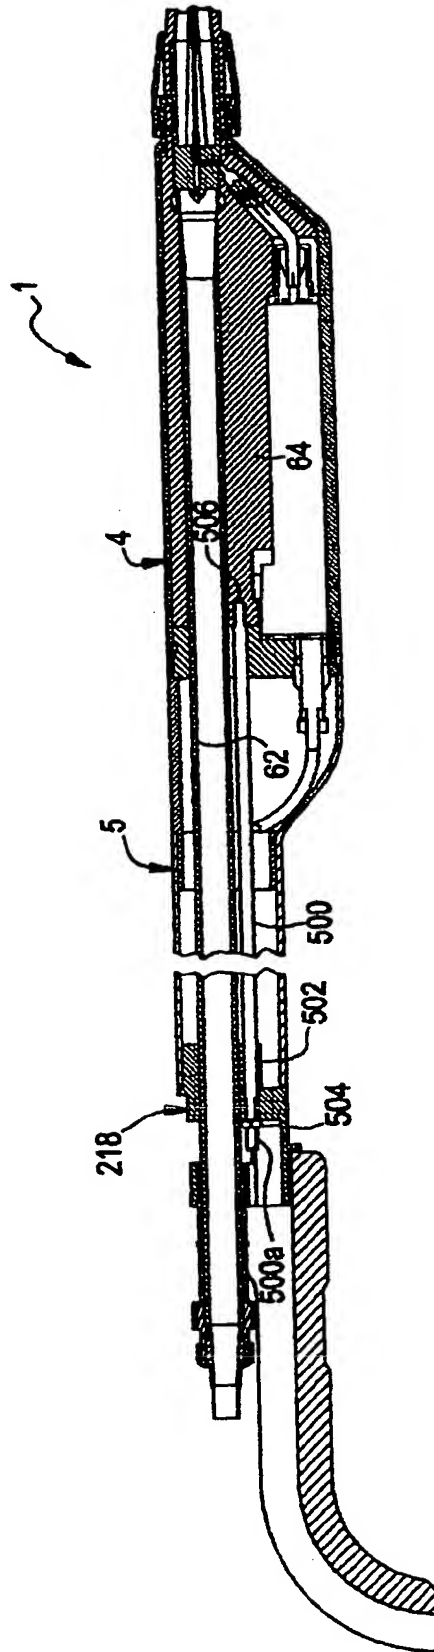


FIG. 20C

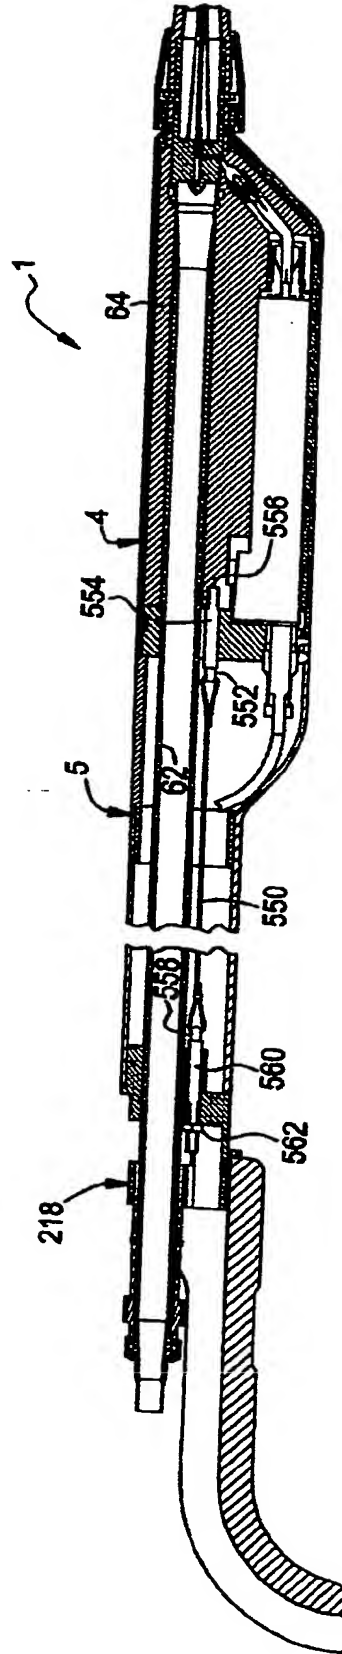
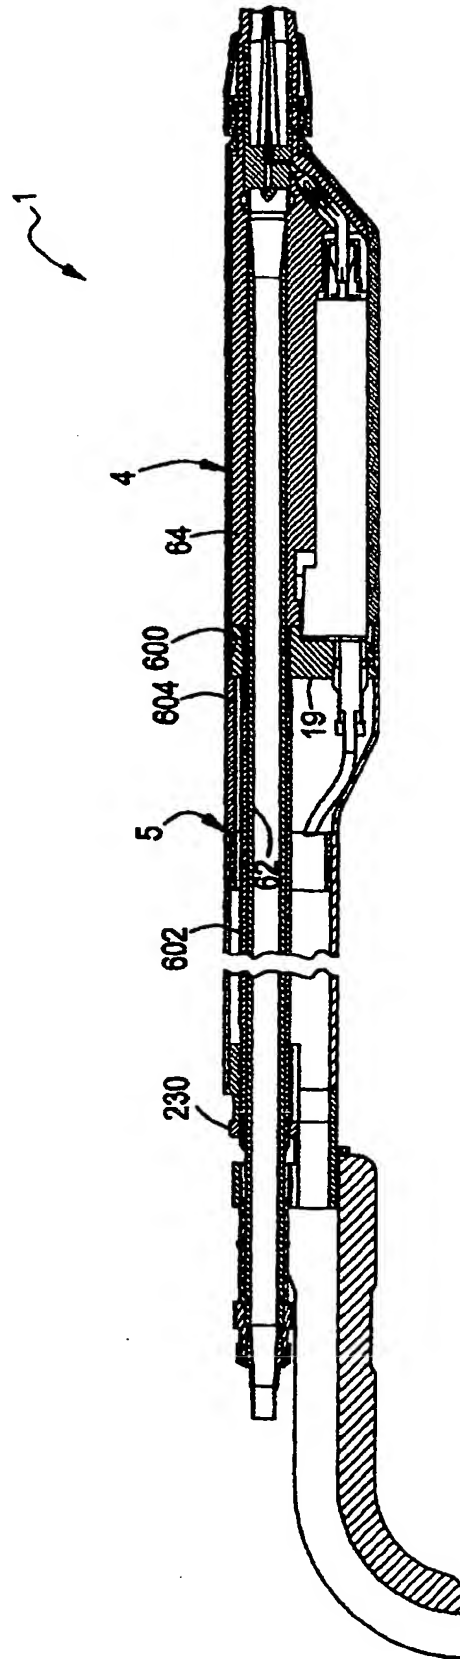


FIG. 20D




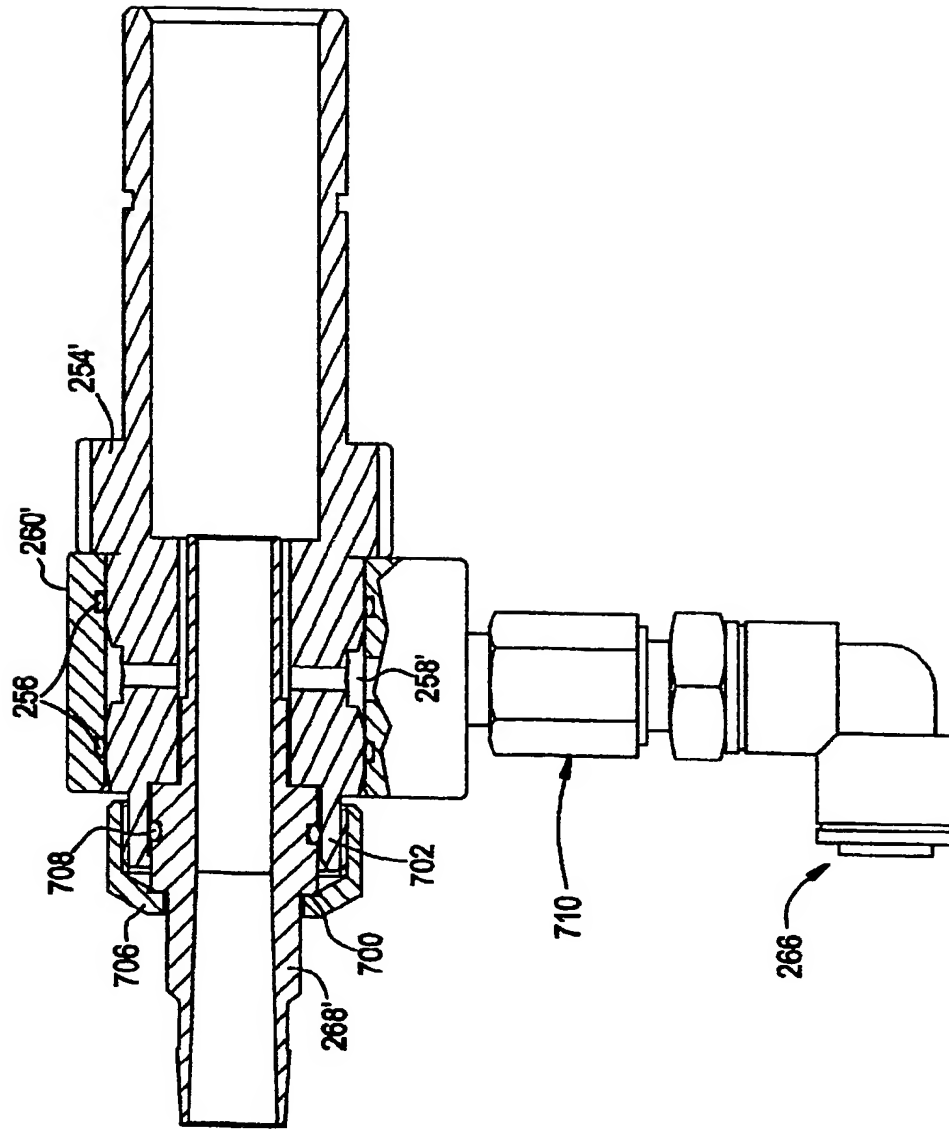


FIG. 21



(19)

Europäisches Patentamt
European Patent Office
Office européen des brevets

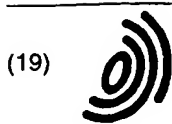

(11)

EP 1 084 759 A3

(12)

EUROPEAN PATENT APPLICATION

(88) Date of publication A3:
31.07.2002 Bulletin 2002/31

(51) Int Cl.7: **B05B 7/14**, B05B 5/03,
B05B 5/053

(43) Date of publication A2:
21.03.2001 Bulletin 2001/12

(21) Application number: **00307778.1**

(22) Date of filing: **08.09.2000**

(84) Designated Contracting States:
**AT BE CH CY DE DK ES FI FR GB GR IE IT LI LU
MC NL PT SE**
Designated Extension States:
AL LT LV MK RO SI

(30) Priority: **16.09.1999 US 154295 P**
31.01.2000 US 490099

(71) Applicant: **NORDSON CORPORATION**
Westlake, Ohio 44145-1119 (US)

(72) Inventors:
• **Knobbe, Alan J.**
Amherst, Ohio 44001 (US)
• **Peddie, Andrew M.**
North Royalton, Ohio 44133 (US)

• **Wolanin, John B.**
Brunswick, Ohio 44212 (US)
• **Traylor, John C.A.**
Elyria, Ohio 44035 (US)
• **Bowman, Bryan J.**
Indianapolis, Indiana 46250 (US)
• **Meyers, Paul F.**
Indianapolis, Indiana 46250 (US)
• **Thompson, Daniel J.**
Vermilion, Ohio 44089 (US)

(74) Representative: **Findlay, Alice Rosemary et al**
Lloyd Wise, Tregear & Co.,
Commonwealth House,
1-19 New Oxford Street
London WC1A 1LW (GB)

(54) **Powder spray gun**

(57) An electrostatic spray gun apparatus (10) includes a spray gun housing (4) and a nozzle (2) attached to a spray end of the housing (4), and a powder path that extends in a substantially straight line along an axis of the housing (4) from the powder inlet to the powder outlet. The powder path is in the form of an enclosed smooth powder passage that is substantially continuous and uninterrupted from the powder inlet to the powder outlet to eliminate substantially all recesses or gaps that could capture or trap powder. The powder passage is formed by a plurality of tubular segments that are aligned along the housing axis and abut end to end, that when assembled in the housing axially compress the segments together to substantially eliminate dead spots or recesses to form the continuous smooth powder path. A gun purge function is provided that allows a purge line to be installed on the gun assembly. A cartridge valve and conductor assembly is provided between the gun electrode in the nozzle and the output of the voltage multiplier. The cartridge includes a conductive path to provide electrical continuity from the multiplier to the gun electrode, and also includes valve, preferably in the form of a stem check valve, that closes when the gun electrode is removed or at least unseated from the nozzle.

The gun also includes a tube mount arrangement wherein the tube mount is rigidly held together with the gun housing in axial compression by a tie bar.

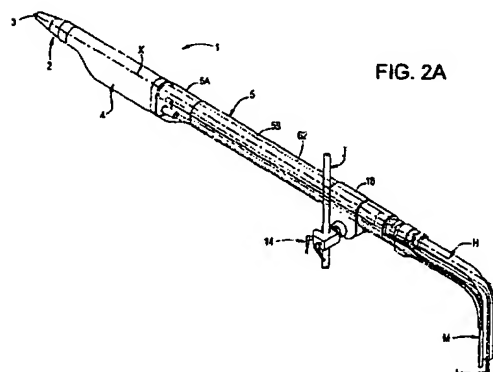


FIG. 2A

EP 1 084 759 A3



European Patent
Office

EUROPEAN SEARCH REPORT

Application Number
EP 00 30 7778

DOCUMENTS CONSIDERED TO BE RELEVANT			
Category	Citation of document with indication, where appropriate, of relevant passages	Relevant to claim	CLASSIFICATION OF THE APPLICATION (InCL17)
X	DE 197 09 786 A (GEMA VOLSTATIC AG) 12 February 1998 (1998-02-12) * column 2, line 64 - line 68 *	1,8	B05B7/14 B05B5/03 B05B5/053
X	US 5 482 556 A (CARLSON JOHN F ET AL) 9 January 1996 (1996-01-09) * column 8, line 26 - line 55; figure 4 *	1,8	
X	FR 2 326 984 A (ROLLAND JEAN JACQUES) 6 May 1977 (1977-05-06) * page 3, line 1-6 *	1	
X	EP 0 553 052 A (FUSCO LUPO JOSE DE ;FUSCO IZQUIERDO FABIO DE (ES)) 28 July 1993 (1993-07-28) * column 5, line 41 - line 48 *	8	
A	* column 5, line 56 - column 6, line 1 *	10	
A	US 4 138 161 A (PAYNE ROBERT D) 6 February 1979 (1979-02-06) * column 3, line 11 - line 14 *	10	
A	US 2 774 625 A (TUNE EDWARD T ET AL) 18 December 1956 (1956-12-18) * column 3, line 55 - line 57 *	10	
The present search report has been drawn up for all claims			TECHNICAL FIELDS SEARCHED (InCL17)
Place of search		Date of completion of the search	Examiner
THE HAGUE		12 June 2002	Juguet, J
CATEGORY OF CITED DOCUMENTS			
X : particularly relevant if taken alone Y : particularly relevant if combined with another document of the same category A : technological background O : non-written disclosure P : intermediate document		T : theory or principle underlying the invention F : earlier patent document, but published on, or after the filing date D : document cited in the application L : document cited for other reasons & : member of the same patent family, corresponding document	

EPD FORM 1609 03 82 (P04C01)

**ANNEX TO THE EUROPEAN SEARCH REPORT
ON EUROPEAN PATENT APPLICATION NO.**

EP 00 30 7778

This annex lists the patent family members relating to the patent documents cited in the above-mentioned European search report. The members are as contained in the European Patent Office EDP file on
The European Patent Office is in no way liable for these particulars which are merely given for the purpose of information.

12-06-2002

Patent document cited in search report		Publication date	Patent family member(s)	Publication date
DE 19709786	A	12-02-1998	DE 19709786 A1	12-02-1998
US 5482556	A	09-01-1996	US 5275659 A	04-01-1994
			AT 174536 T	15-01-1999
			AU 7876494 A	10-04-1995
			DE 69415334 D1	28-01-1999
			DE 69415334 T2	29-04-1999
			EP 0721375 A1	17-07-1996
			JP 9502922 T	25-03-1997
			WO 9508398 A2	30-03-1995
			AT 134318 T	15-03-1996
			AU 641281 B2	16-09-1993
			AU 8477491 A	12-03-1992
			CA 2051246 A1	10-04-1992
			DE 69117244 D1	28-03-1996
			DE 69117244 T2	04-07-1996
			EP 0480663 A2	15-04-1992
			JP 4290571 A	15-10-1992
			MX 9101491 A1	05-06-1992
FR 2326984	A	06-05-1977	FR 2326984 A1	06-05-1977
EP 0553052	A	28-07-1993	ES 2053369 A2	16-07-1994
			EP 0553052 A1	28-07-1993
			ES 2097479 T3	01-04-1997
US 4138161	A	06-02-1979	AT 362849 B	25-06-1981
			AT 576478 A	15-11-1980
			AU 3874278 A	14-02-1980
			BE 869585 A1	01-12-1978
			BR 7805082 A	29-05-1979
			CA 1090852 A1	02-12-1980
			DE 2834262 A1	22-02-1979
			DK 349378 A	10-02-1979
			FR 2399875 A1	09-03-1979
			GB 2002708 A ,B	28-02-1979
			IT 1099003 B	18-09-1985
			JP 1364150 C	09-02-1987
			JP 54030237 A	06-03-1979
			JP 61030830 B	16-07-1986
			NL 7807617 A	13-02-1979
			SE 7807469 A	10-02-1979
US 2774625	A	18-12-1956	BE 541593 A	
			BE 559805 A	
			CH 327832 A	15-02-1958

EPO FORM P445

For more details about this annex : see Official Journal of the European Patent Office, No. 12/82

**ANNEX TO THE EUROPEAN SEARCH REPORT
ON EUROPEAN PATENT APPLICATION NO.**

EP 00 30 7778

This annex lists the patent family members relating to the patent documents cited in the above-mentioned European search report. The members are as contained in the European Patent Office EDP file on
The European Patent Office is in no way liable for these particulars which are merely given for the purpose of information.

12-06-2002

Patent document cited in search report	Publication date	Patent family member(s)	Publication date
US 2774625 A		FR 72143 E	30-03-1960
		FR 1131392 A	20-02-1957
		GB 791705 A	12-03-1958
		GB 869897 A	
		LU 33864 A	
		LU 35347 A	
		NL 218430 A	
		US 2950867 A	30-08-1960
<hr/>			

EPO FORM P0458

For more details about this annex : see Official Journal of the European Patent Office, No. 12/82

**This Page is Inserted by IFW Indexing and Scanning
Operations and is not part of the Official Record**

BEST AVAILABLE IMAGES

Defective images within this document are accurate representations of the original documents submitted by the applicant.

Defects in the images include but are not limited to the items checked:

- ☐ **BLACK BORDERS**
- ☐ **IMAGE CUT OFF AT TOP, BOTTOM OR SIDES**
- ☐ **FADED TEXT OR DRAWING**
- ☐ **BLURRED OR ILLEGIBLE TEXT OR DRAWING**
- ☐ **SKEWED/SLANTED IMAGES**
- ☐ **COLOR OR BLACK AND WHITE PHOTOGRAPHS**
- ☐ **GRAY SCALE DOCUMENTS**
- ☐ **LINES OR MARKS ON ORIGINAL DOCUMENT**
- ☐ **REFERENCE(S) OR EXHIBIT(S) SUBMITTED ARE POOR QUALITY**
- ☐ **OTHER:** _____

IMAGES ARE BEST AVAILABLE COPY.

As rescanning these documents will not correct the image problems checked, please do not report these problems to the IFW Image Problem Mailbox.

THIS PAGE BLANK (USPTO)